


WOLF HILL RD.

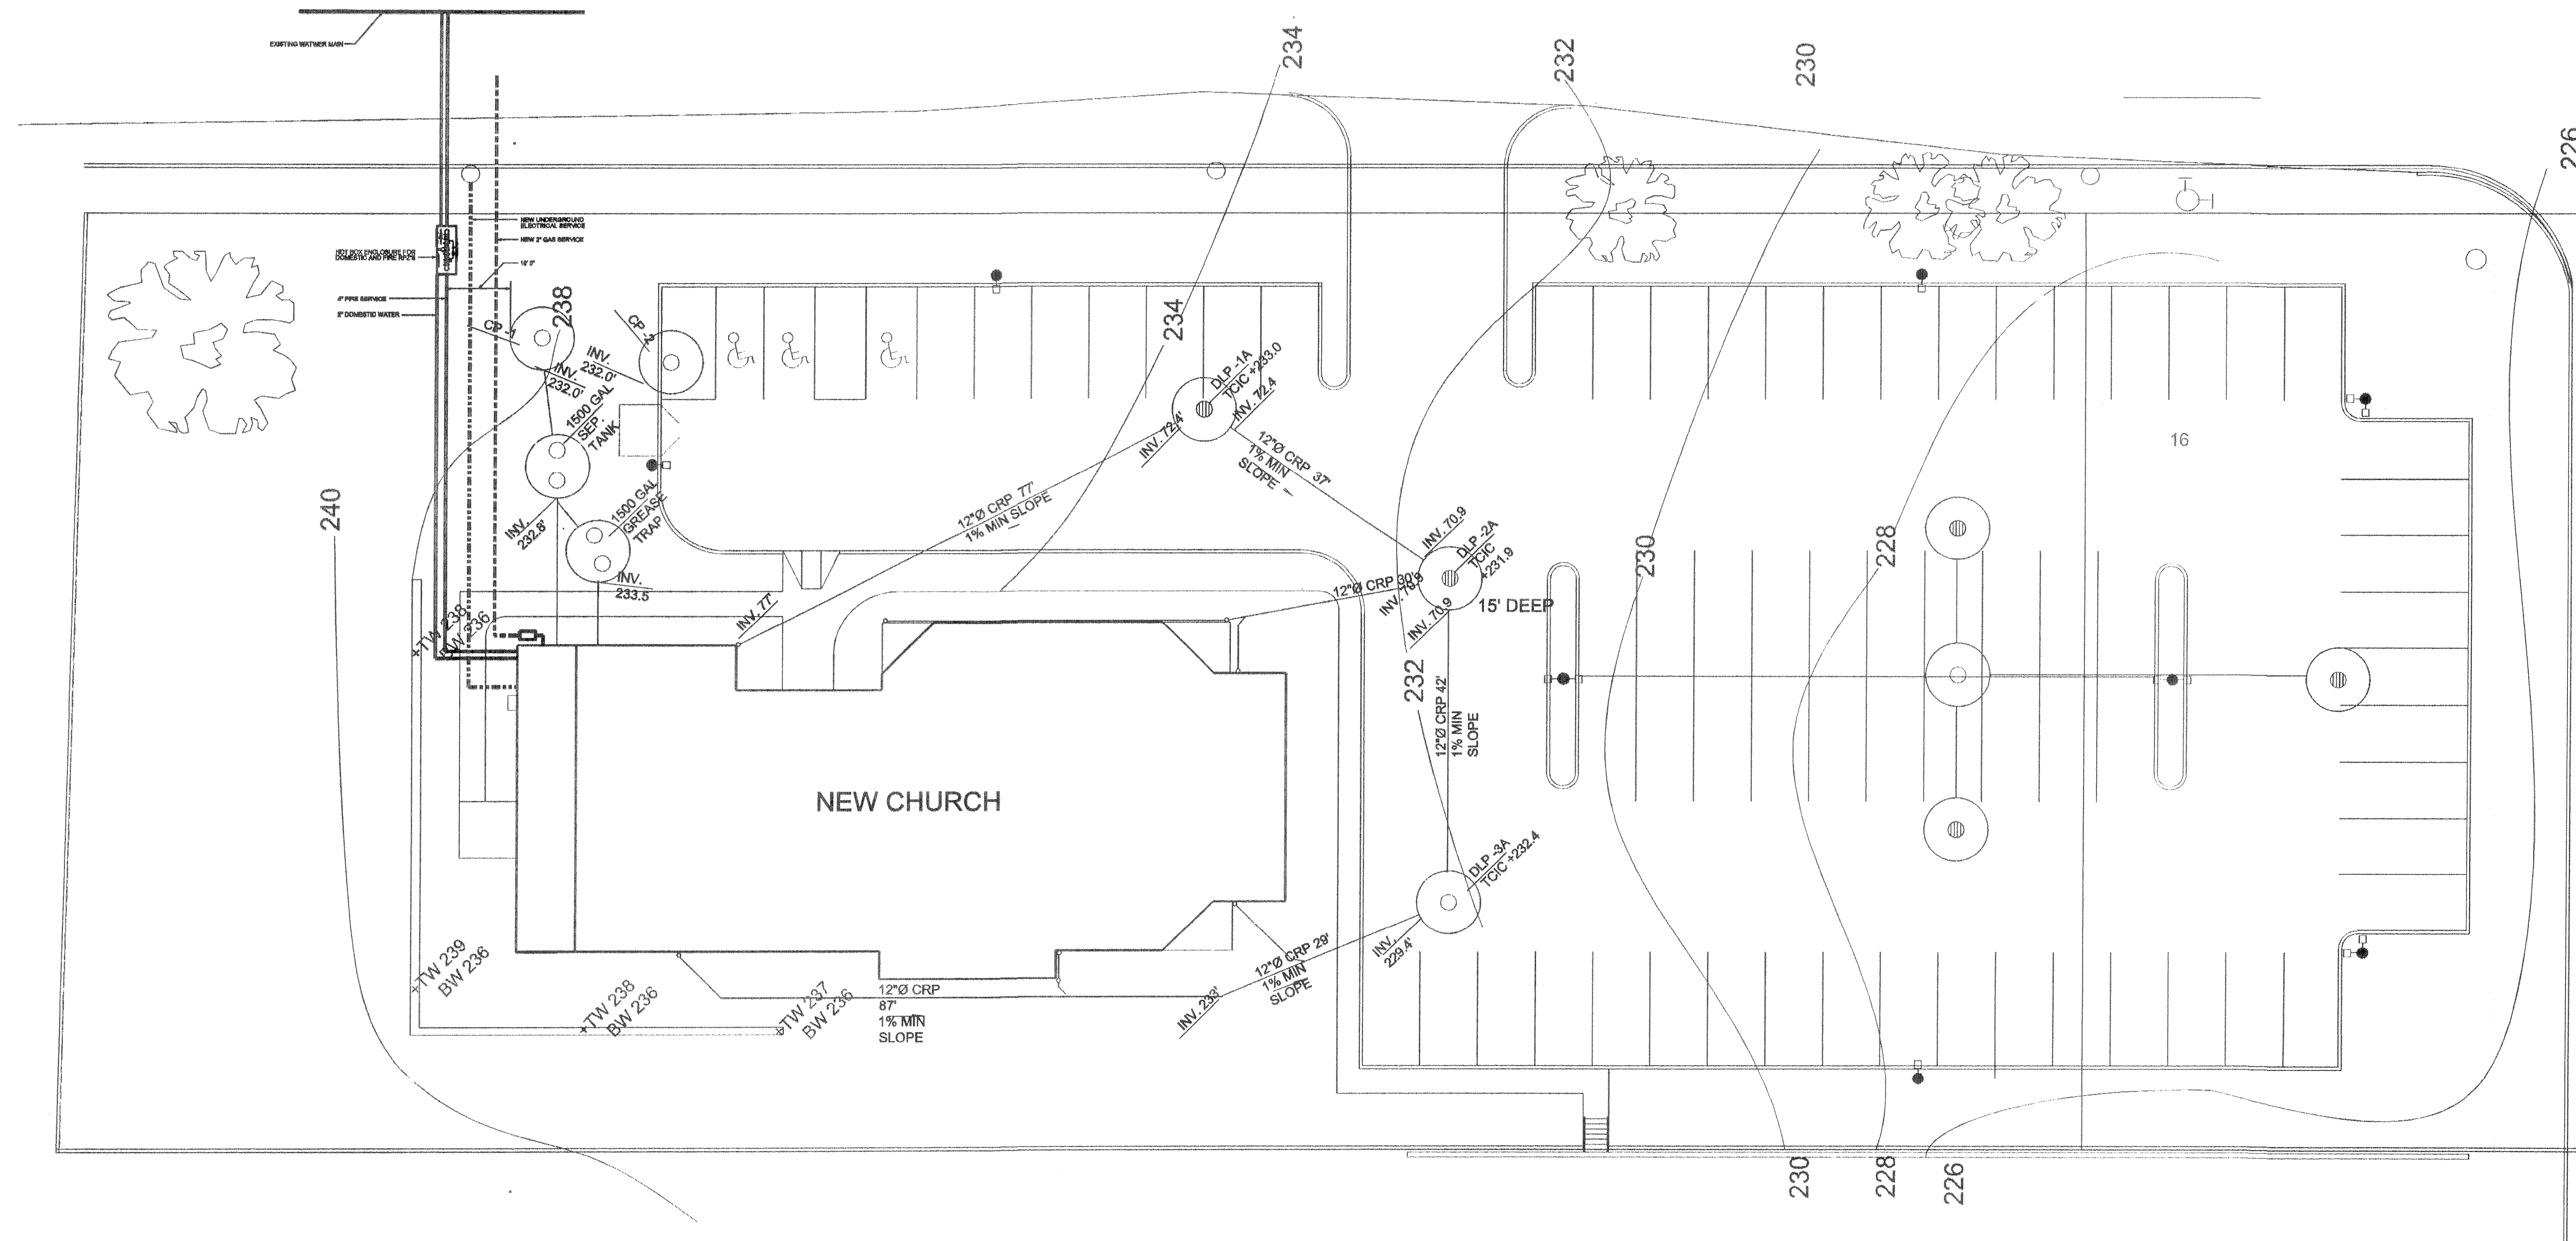

(C.R. 35 - S.R. 231)

REV.	DESCRIPTION	DATE

FRANK C. GESUALDO
ARCHITECTS - PLANNERS

77 FLOWER HILL RD.
HUNTINGTON, NY 11743
(631) 423-1100 FAX (631) 423-0889

TK ENGINEERING, PLLC

16 TYRAM STREET
COMMACK, NY 11725
T. (631) 774-0844 F. (631) 980-4017
EMAIL: @info@tk-eng.com

THESE PLANS ARE AN INSTRUMENT OF SERVICE AND ARE THE PROPERTY OF THE ARCHITECT. INFRINGEMENTS WILL BE PROSECUTED.

CONTRACTOR SHALL VERIFY ALL FIELD CONDITIONS AND DIMENSIONS AND BE RESPONSIBLE FOR FIELD FIT AND QUALITY OF WORK. NO ALLOWANCES SHALL BE MADE IN BEHALF OF THE CONTRACTOR FOR ANY ERROR OR NEGLIGENCE ON HIS PART.

PROJECT

LONG ISLAND ALLIANCE CHURCH

377 DEER PARK AVE.
DIX HILLS, NY

DRAWING

UTILITY PLAN

BY **TK** DWG. NO.

SCALE **1/8"=1'-0"**

DATE **4-15-09**

PROJ. NO. **07222**

SP

LAST