
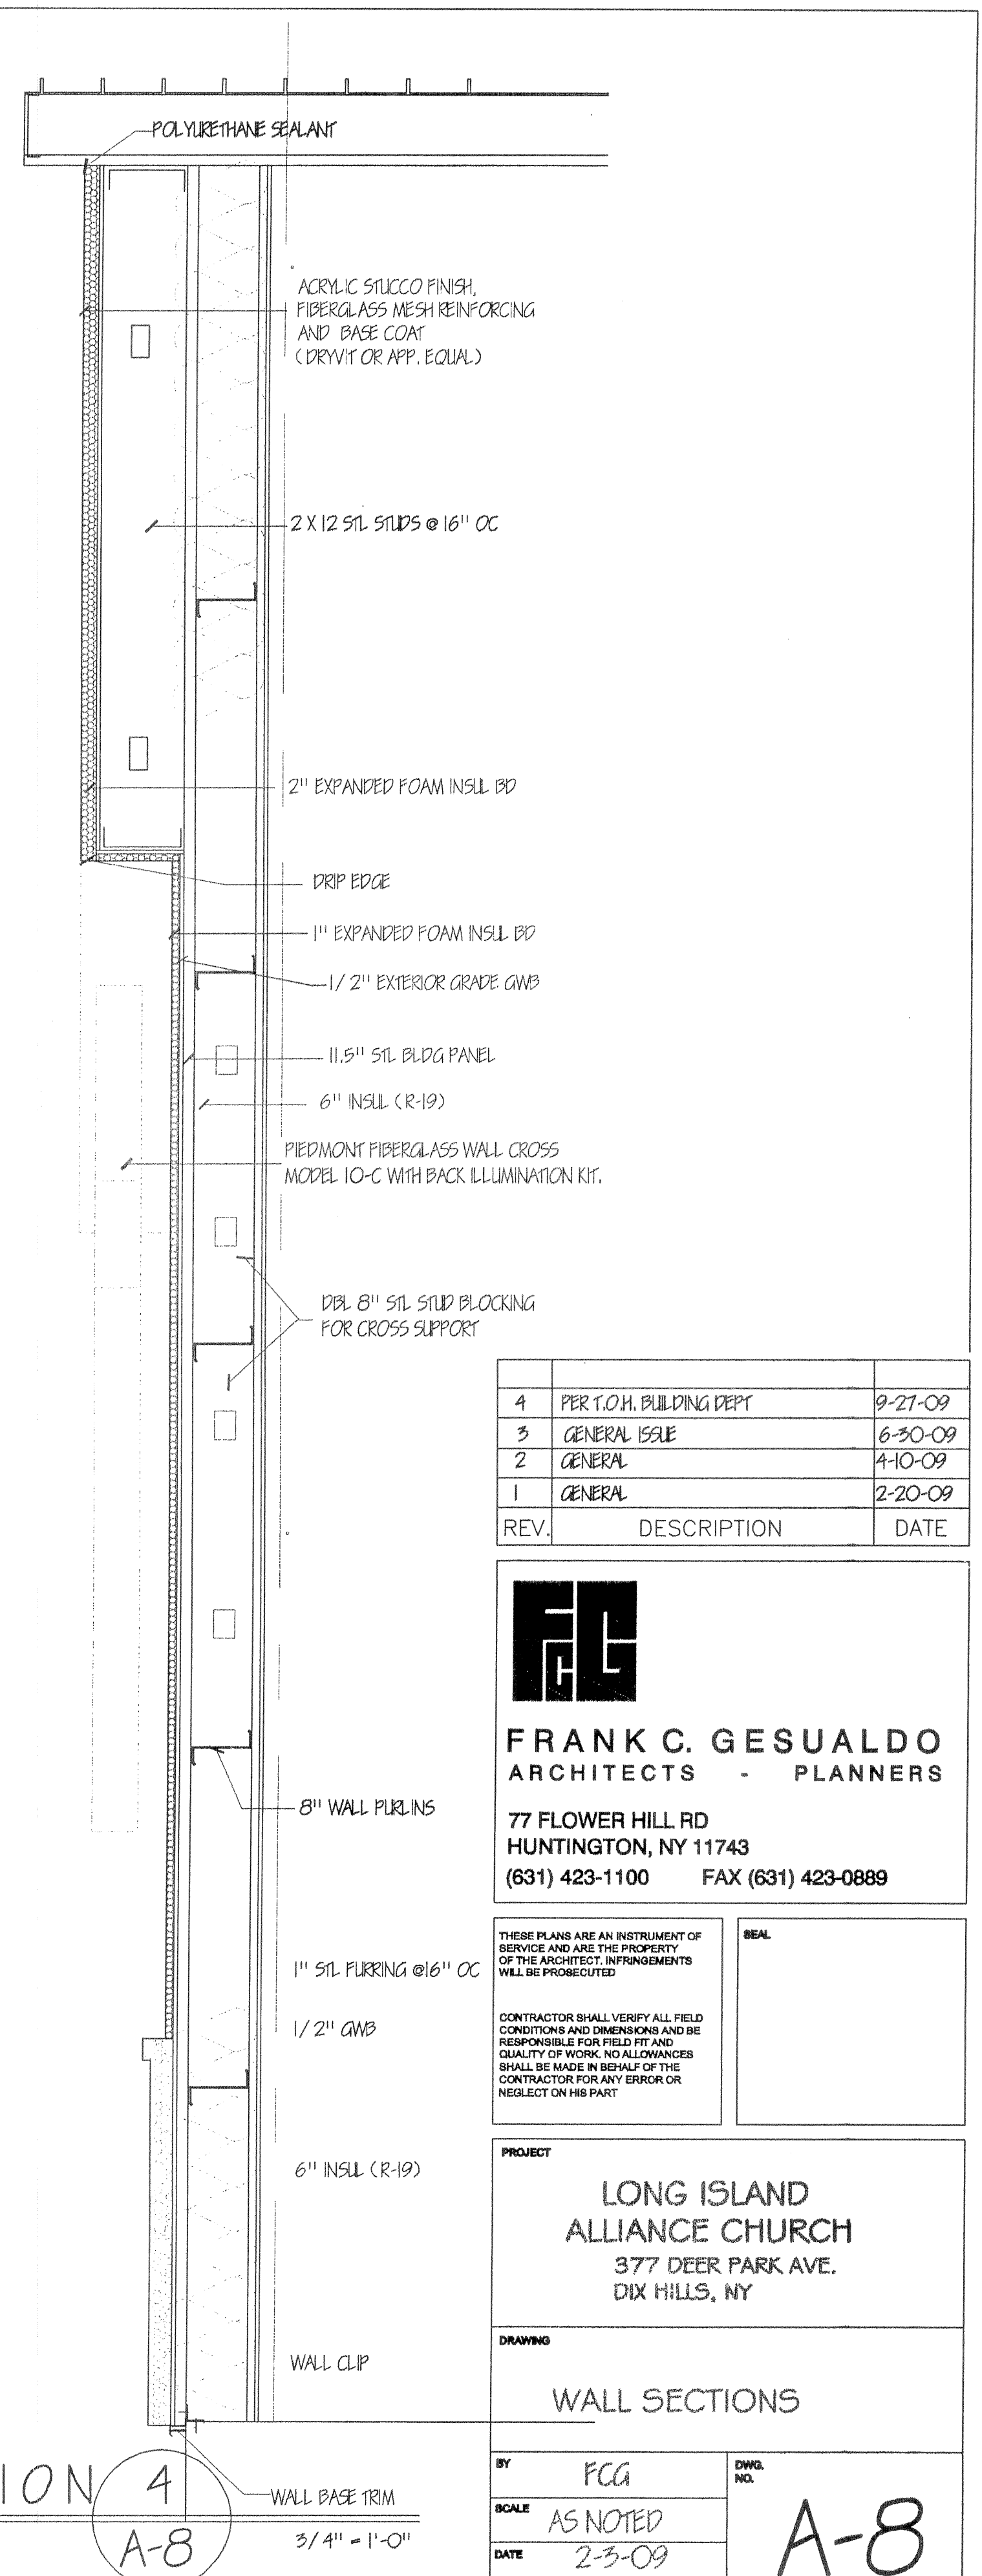
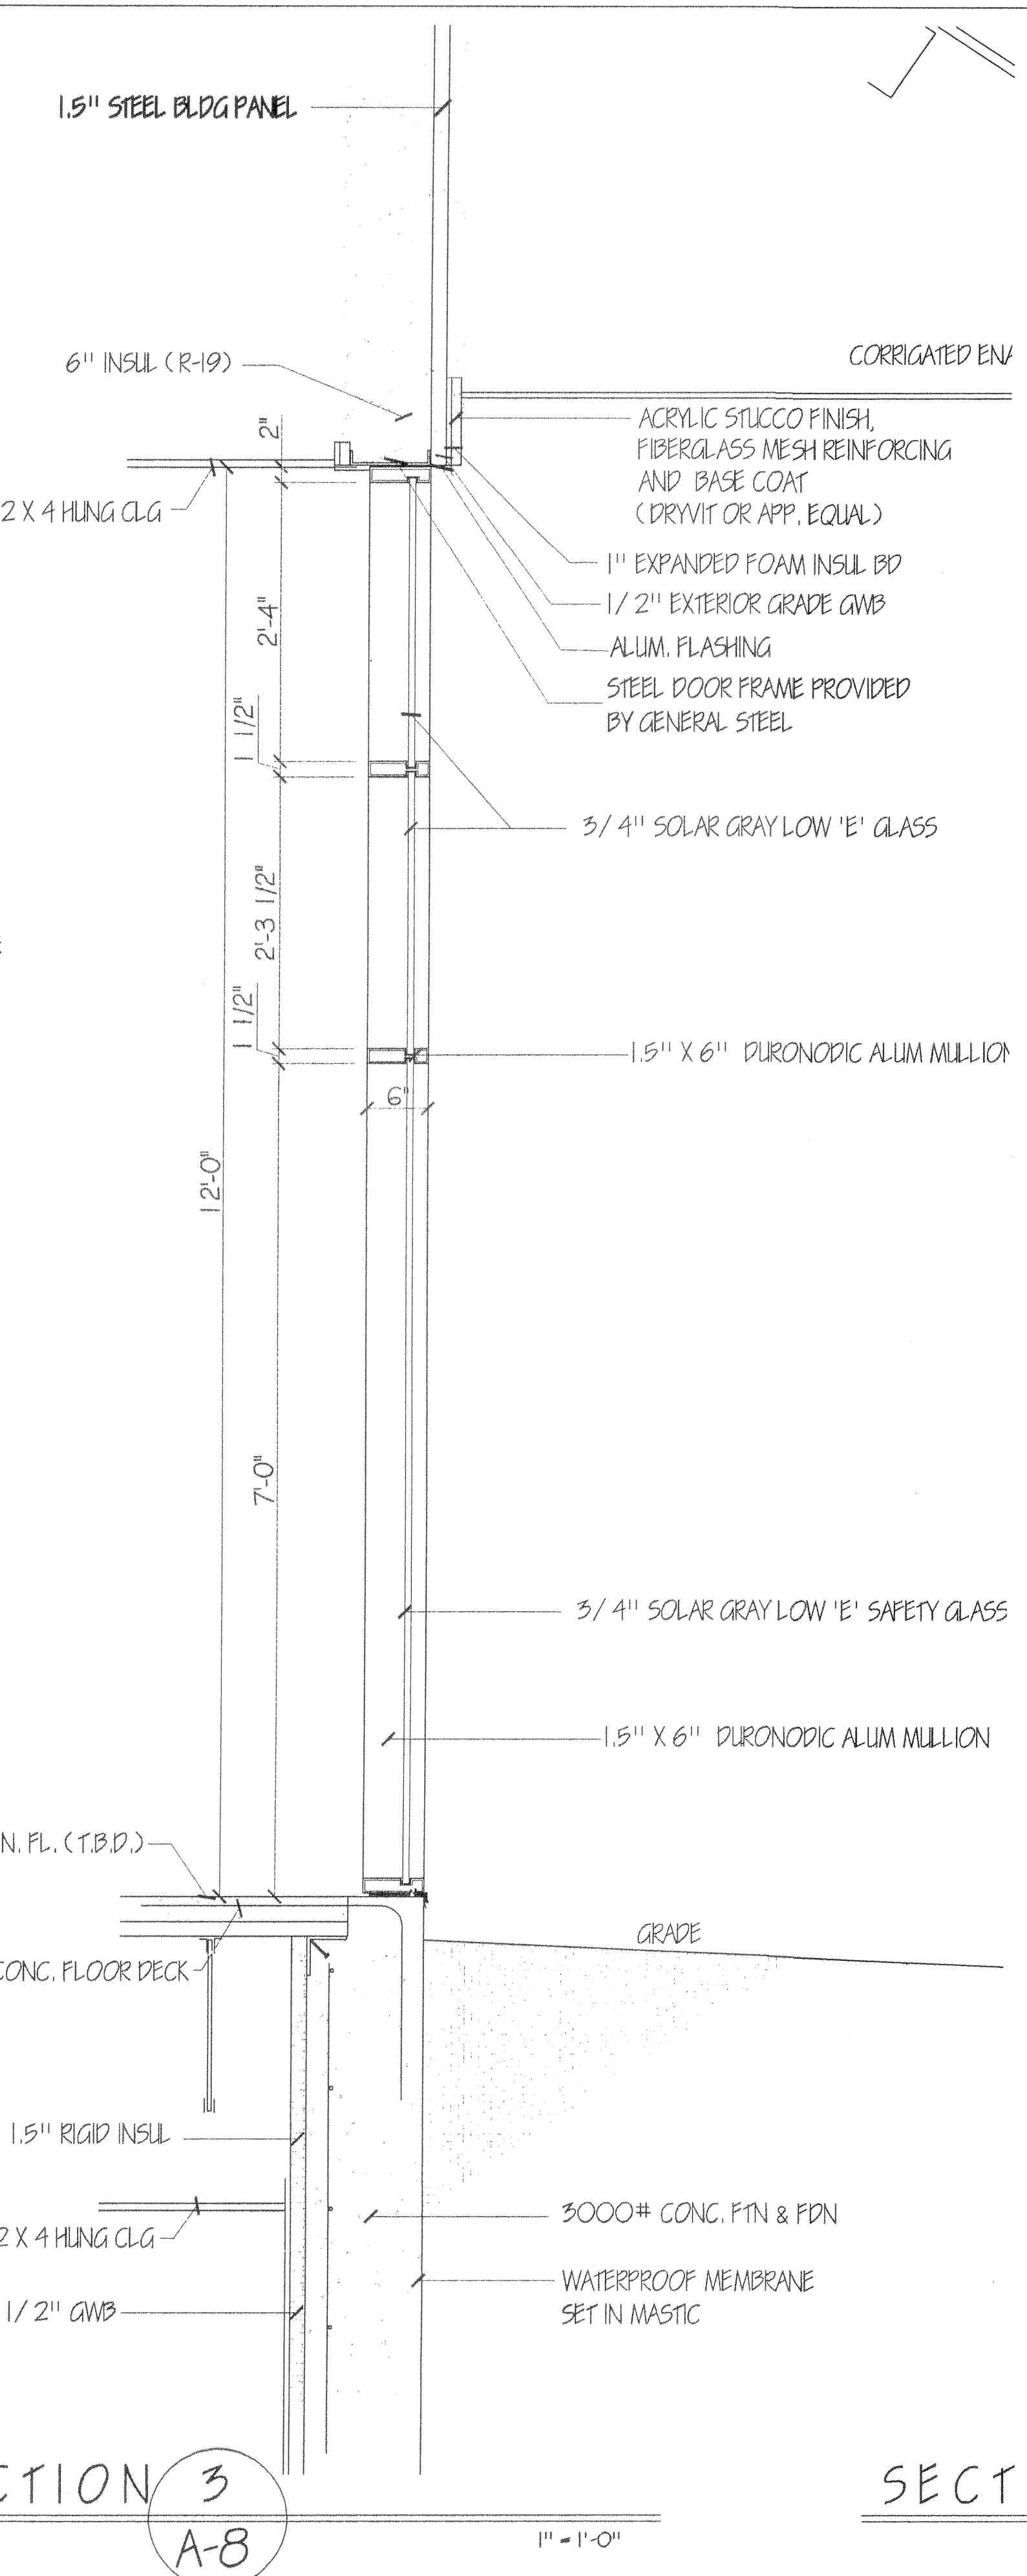
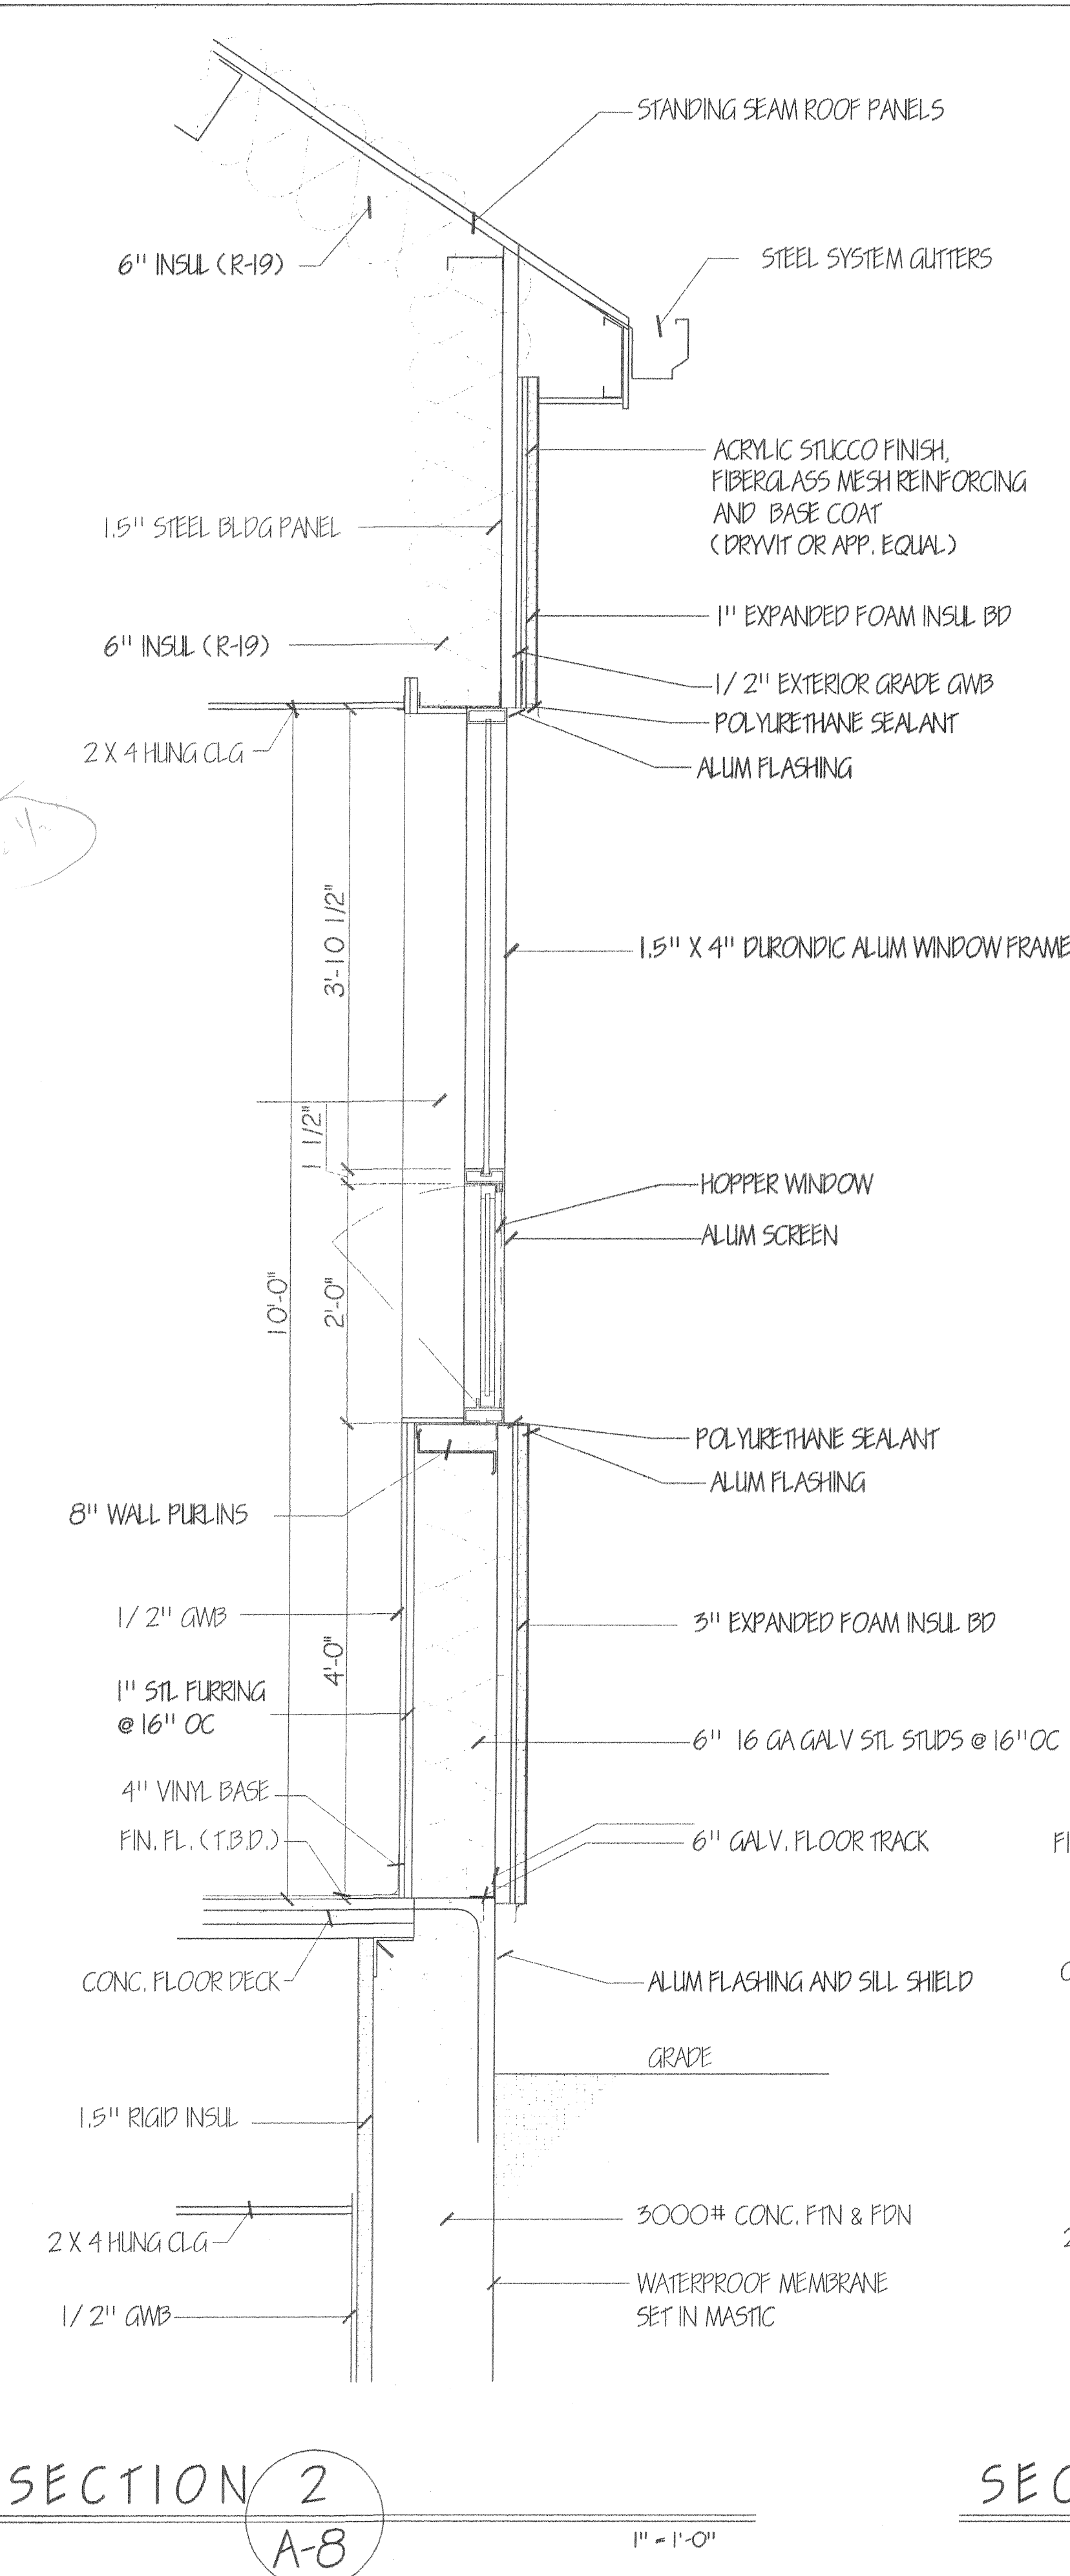


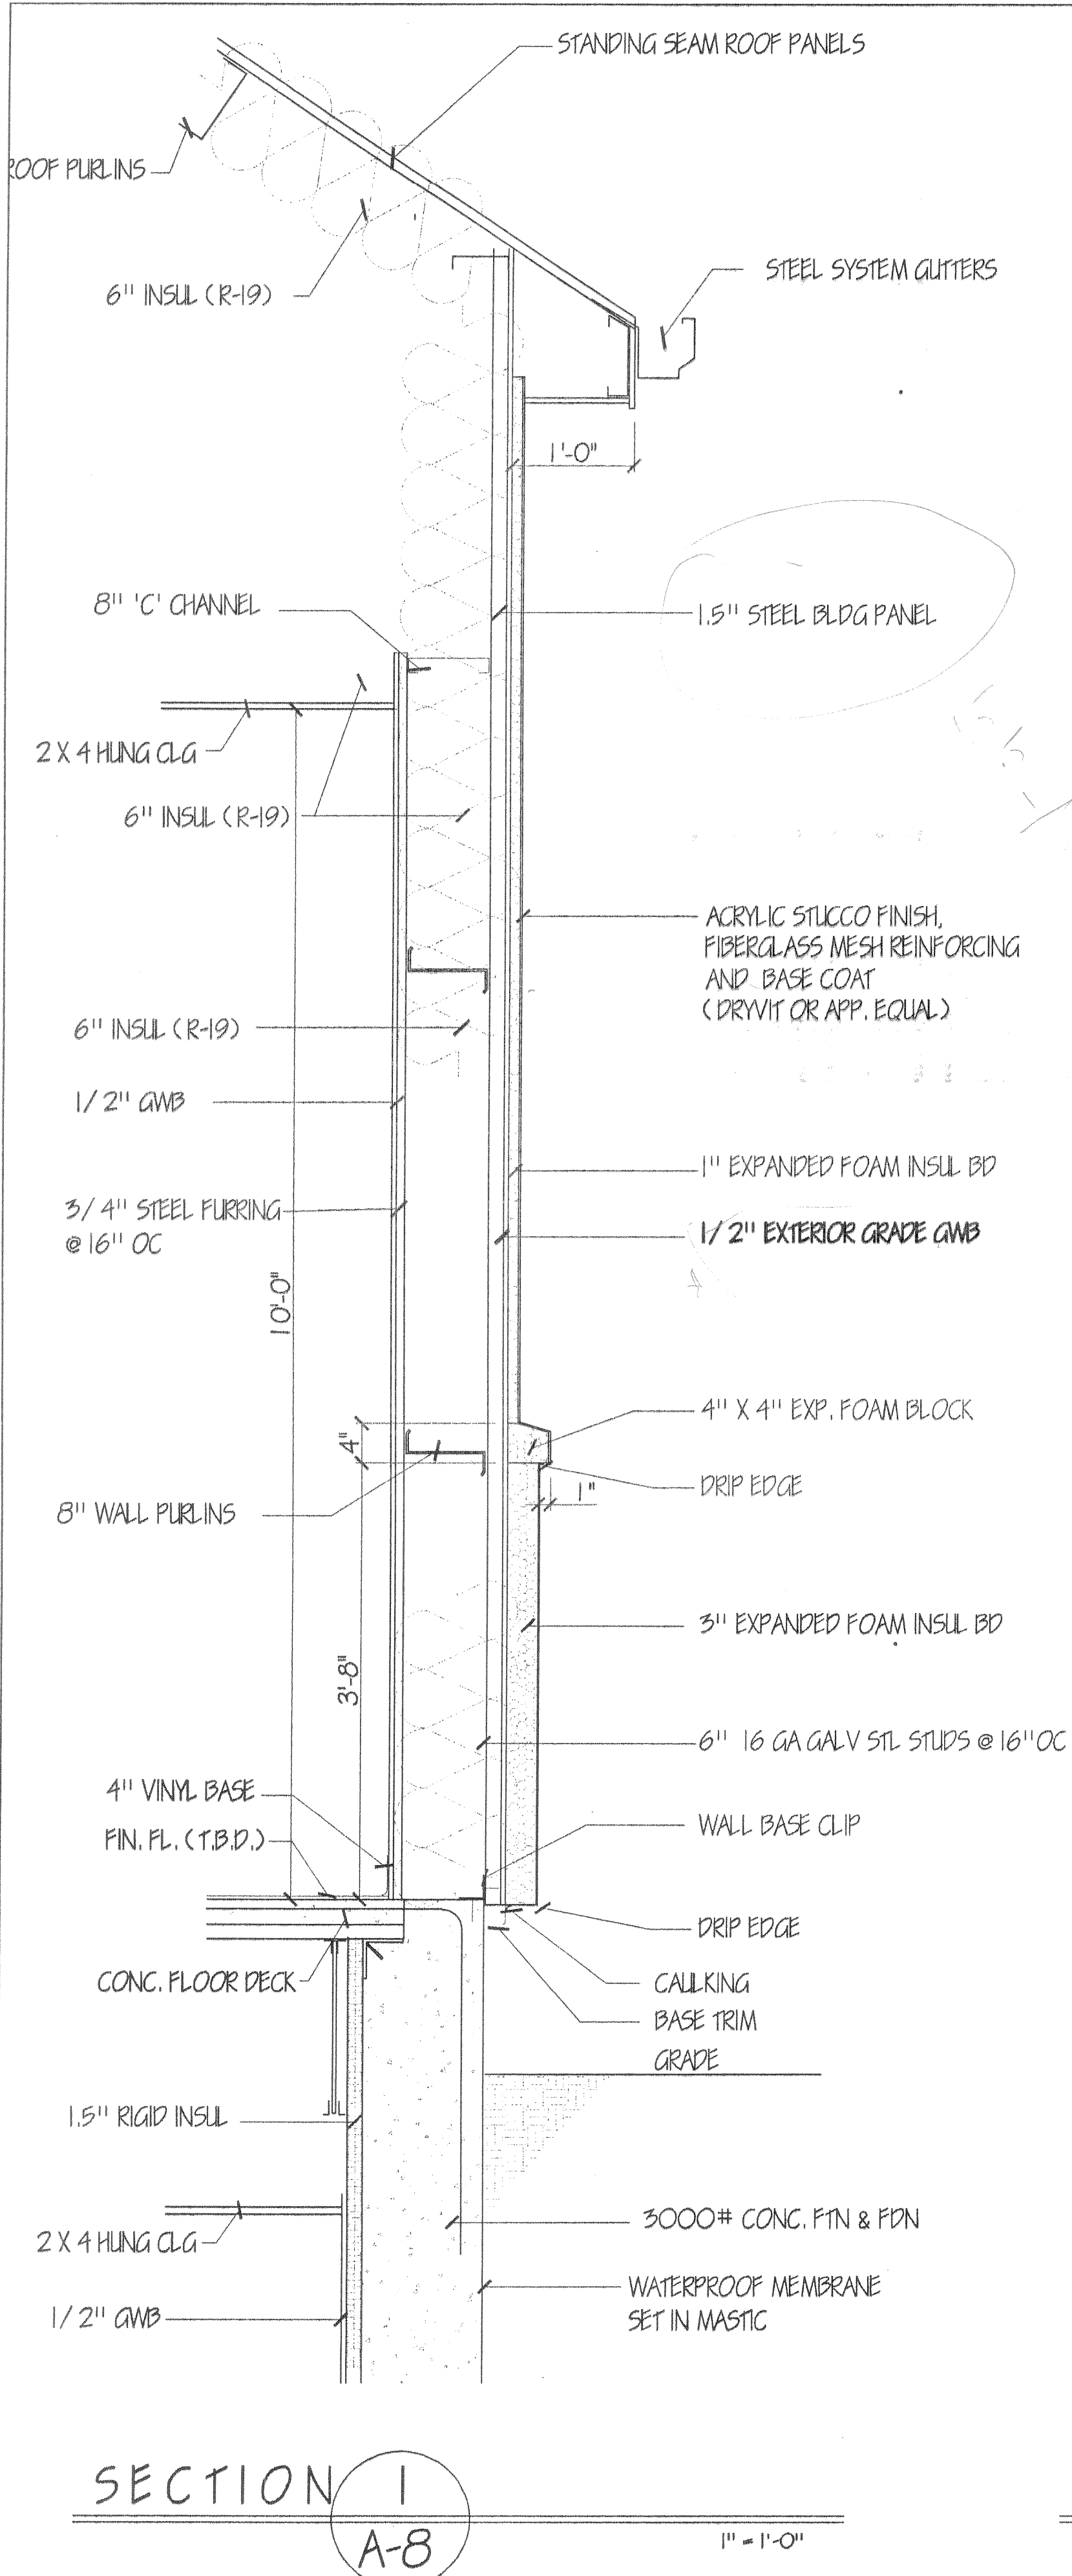

REV	DESCRIPTION	DATE
4	PER T.O.H. BUILDING DEPT	9-27-09
3	GENERAL ISSUE	6-30-09
2	GENERAL	4-10-09
1	GENERAL	2-20-09

FRANK C. GESUALDO ARCHITECTS - PLANNERS
77 FLOWER HILL RD
HUNTINGTON, NY 11743
(631) 423-1100 FAX (631) 423-0889

THESE PLANS ARE AN INSTRUMENT OF SERVICE AND ARE THE PROPERTY OF THE ARCHITECT. INFRINGEMENTS WILL BE PROSECUTED.

CONTRACTOR SHALL VERIFY ALL FIELD CONDITIONS AND DIMENSIONS AND BE RESPONSIBLE FOR FIELD FIT AND QUALITY OF WORK. NO ALLOWANCES SHALL BE MADE IN BEHALF OF THE CONTRACTOR FOR ANY ERROR OR NEGLIGENCE ON HIS PART.

PROJECT
LONG ISLAND ALLIANCE CHURCH
377 DEER PARK AVE.
DIX HILLS, NY

DRAWING
WALL SECTIONS

BY	FCG	DWG. NO.	A-8
SCALE	AS NOTED		
DATE	2-3-09		
PROJ. NO.	07222		

ISSUED FOR BLDG PERMIT 8-25-09