


BASEMENT SPRINKLER PLAN

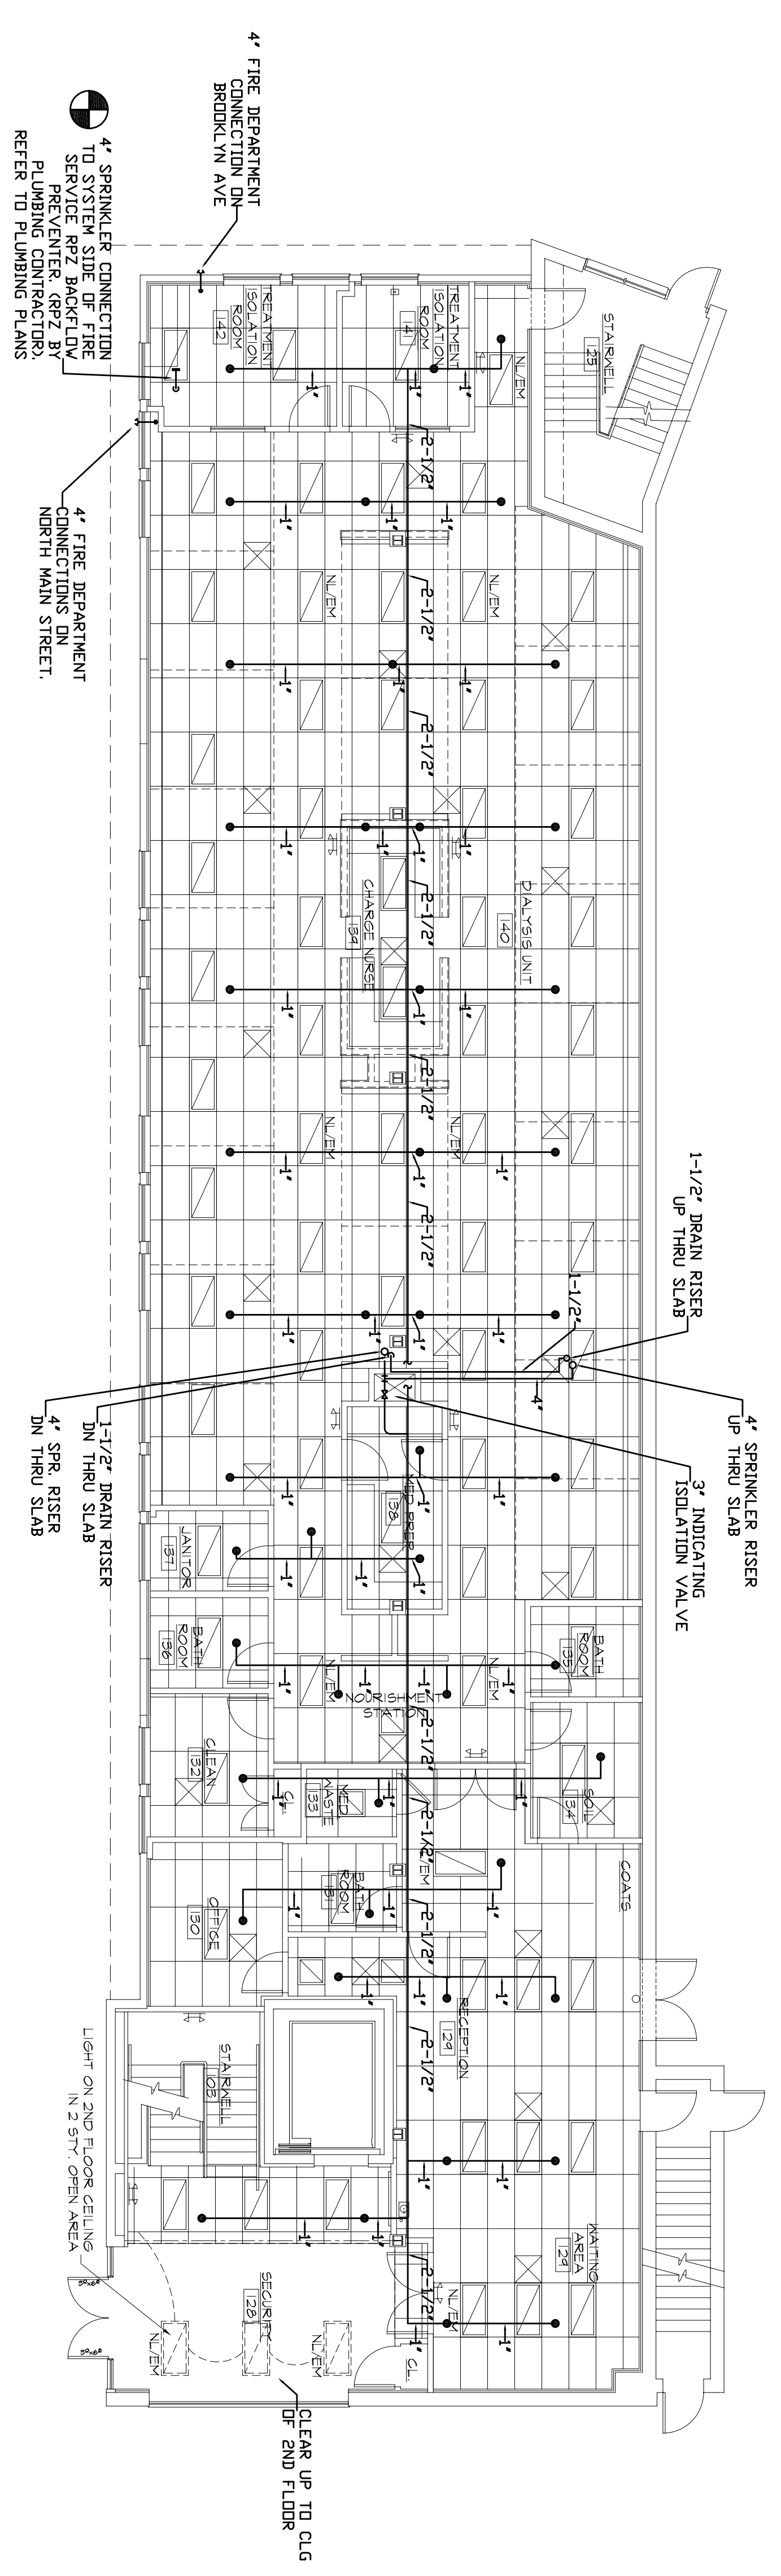

GROUND FLOOR SPRINKLER PLAN

JOB#: 9039 DATE: 1/16/07 SCALE: 1/8"=1'-0"	<b>OCEAN MEDICAL PROPERTIES</b> 3 NORTH MAIN STREET FREEPORT, NY 11520	<table border="1" style="width: 100%; border-collapse: collapse;"> <tr> <td style="width: 5%;">REV #:</td> <td style="width: 10%;">DATE:</td> <td style="width: 45%;">NOTE:</td> <td style="width: 40%;">BY:</td> </tr> <tr> <td> </td> <td> </td> <td> </td> <td> </td> </tr> </table>	REV #:	DATE:	NOTE:	BY:													THE DRAWINGS, SPECIFICATIONS AND OTHER DOCUMENTS PREPARED BY THE ARCHITECT FOR THIS PROJECT ARE THE INSTRUMENTS OF THE ARCHITECT'S SERVICES FOR USE SOLELY WITH RESPECT TO THIS PROJECT AND, UNLESS OTHERWISE PROVIDED, THE ARCHITECT SHALL BE DEEMED THE AUTHOR OF THESE DOCUMENTS AND SHALL RETAIN ALL COMMON LAW, STATUTORY AND OTHER RESERVED RIGHTS INCLUDING COPYRIGHT. THE OWNER SHALL BE PERMITTED TO RETAIN COPIES OF THE ARCHITECT'S DRAWINGS, SPECIFICATIONS AND OTHER DOCUMENTS FOR THE PROJECT. THE ARCHITECT'S DRAWINGS SHALL NOT BE USED BY THE OWNER OR OTHERS ON OTHER PROJECTS, FOR ADDITIONS TO THIS PROJECT OR FOR COMPLETION OF THIS PROJECT BY OTHERS.	<b>CONSULTANTS:</b> Tengel Engineering Associates, P.C. Consulting Engineers 285 Middle Country Road, Suite 208 Smithtown, NY 11787 Phone: 631-750-2600 Fax: 631-750-2744		OCG ARCHITECTS, LLP ARCHITECTURE+INTERIORS 60 CARLETON AVE ISLIP TERRACE, NY 11752 TEL: 631-859-3488 FAX: 631-859-3489
REV #:	DATE:	NOTE:	BY:																			
<b>SP-1</b>	DRAWING: BASEMENT & GROUND FLOOR SPRINKLER PLANS	DRAWN BY: MAT	CHECKED BY: TET	NYS LIC 66867																		