



TYP. PIER SECTION

3/4" = 1'-0"

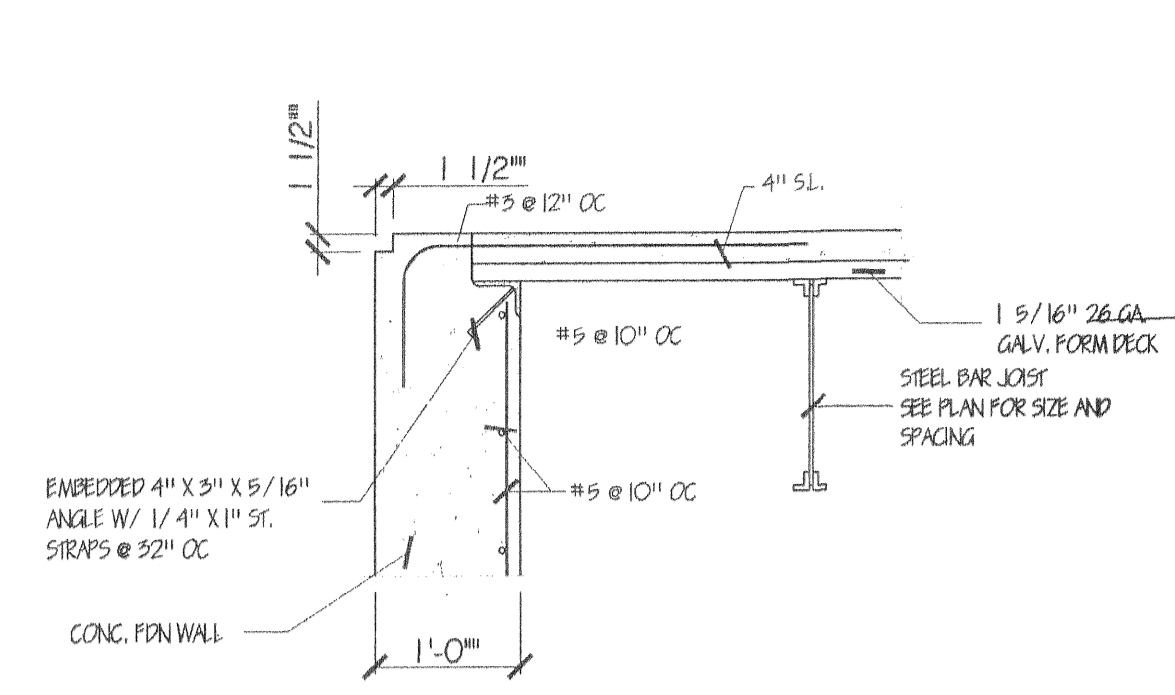


TYP. WALL / FLOOR SECTION

3/4" = 1'-0"

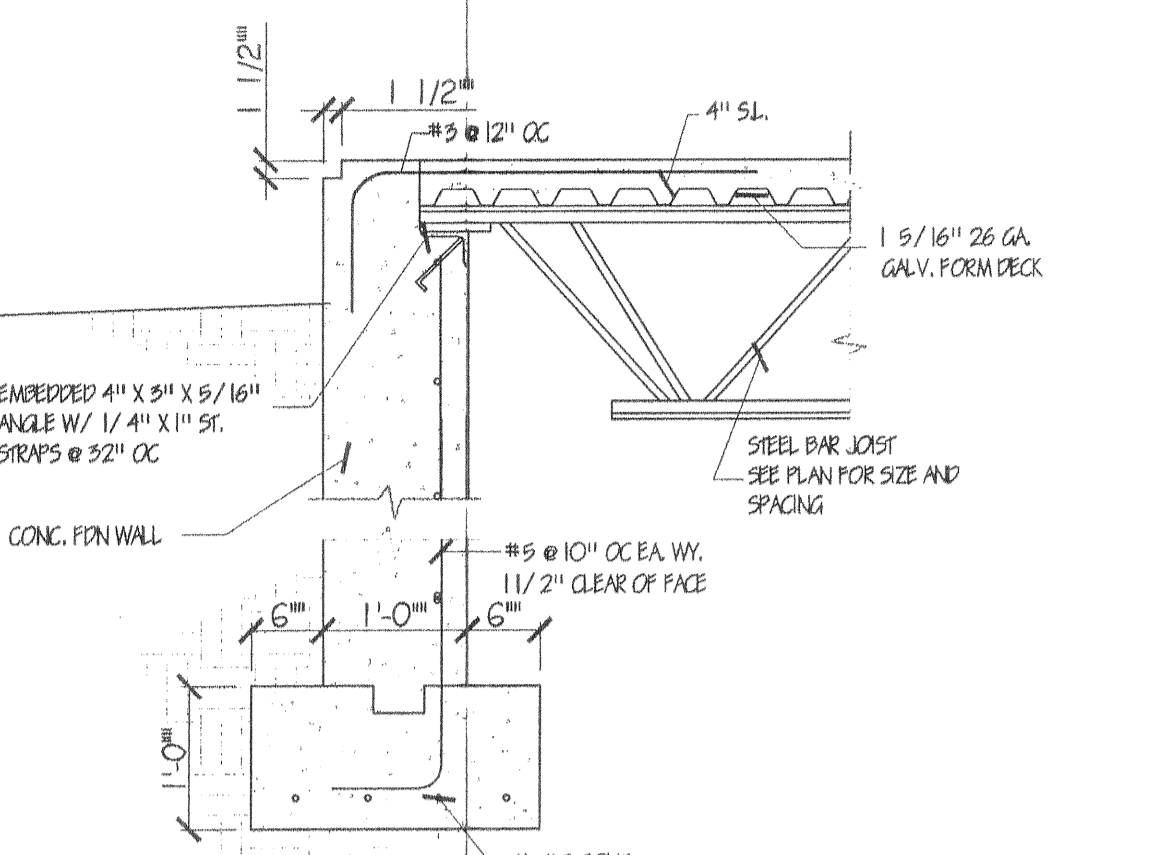


TYP. WALL / FLOOR SECTION

3/4" = 1'-0"

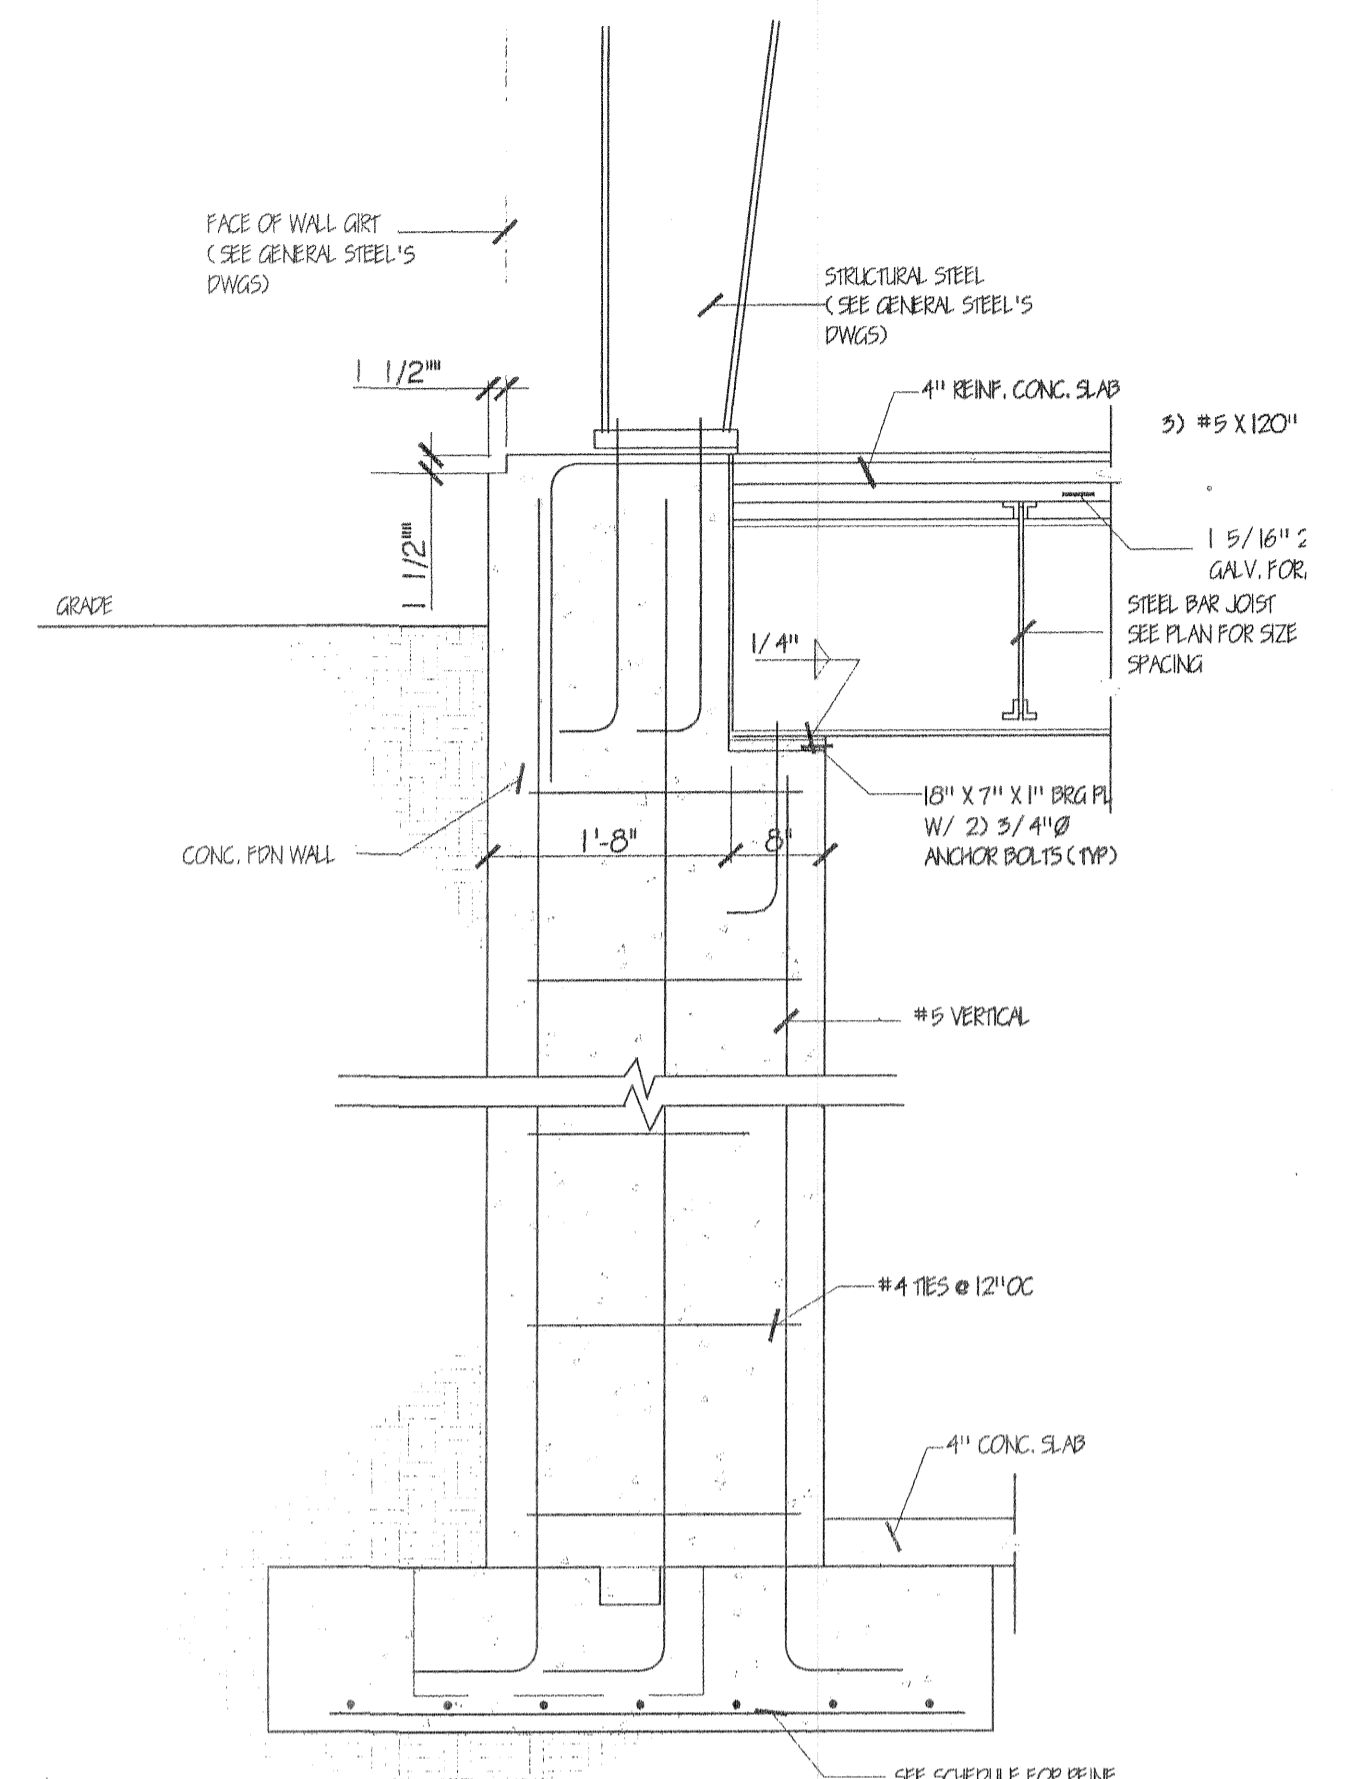


TYP. PIER SECTION

3/4" = 1'-0"

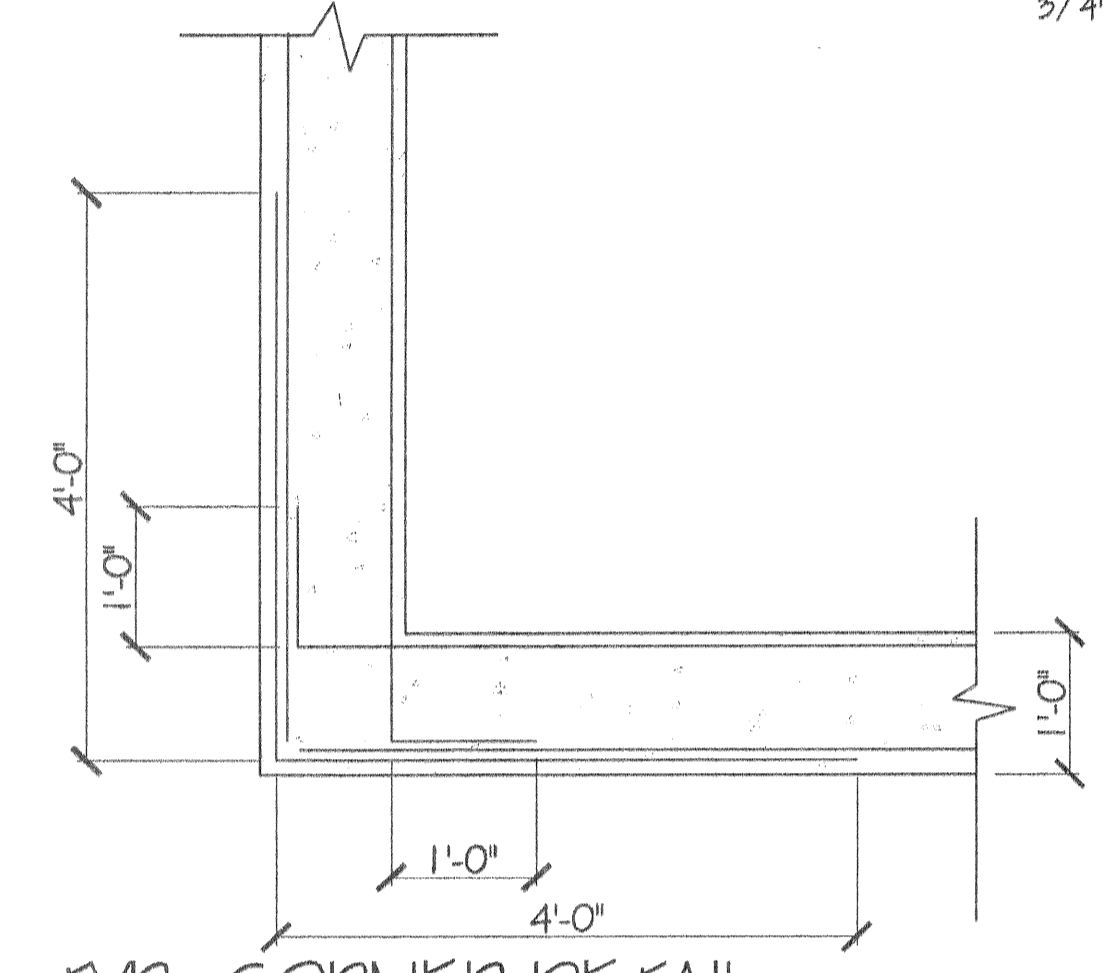


TYP. CORNER DETAIL

3/4" = 1'-0"

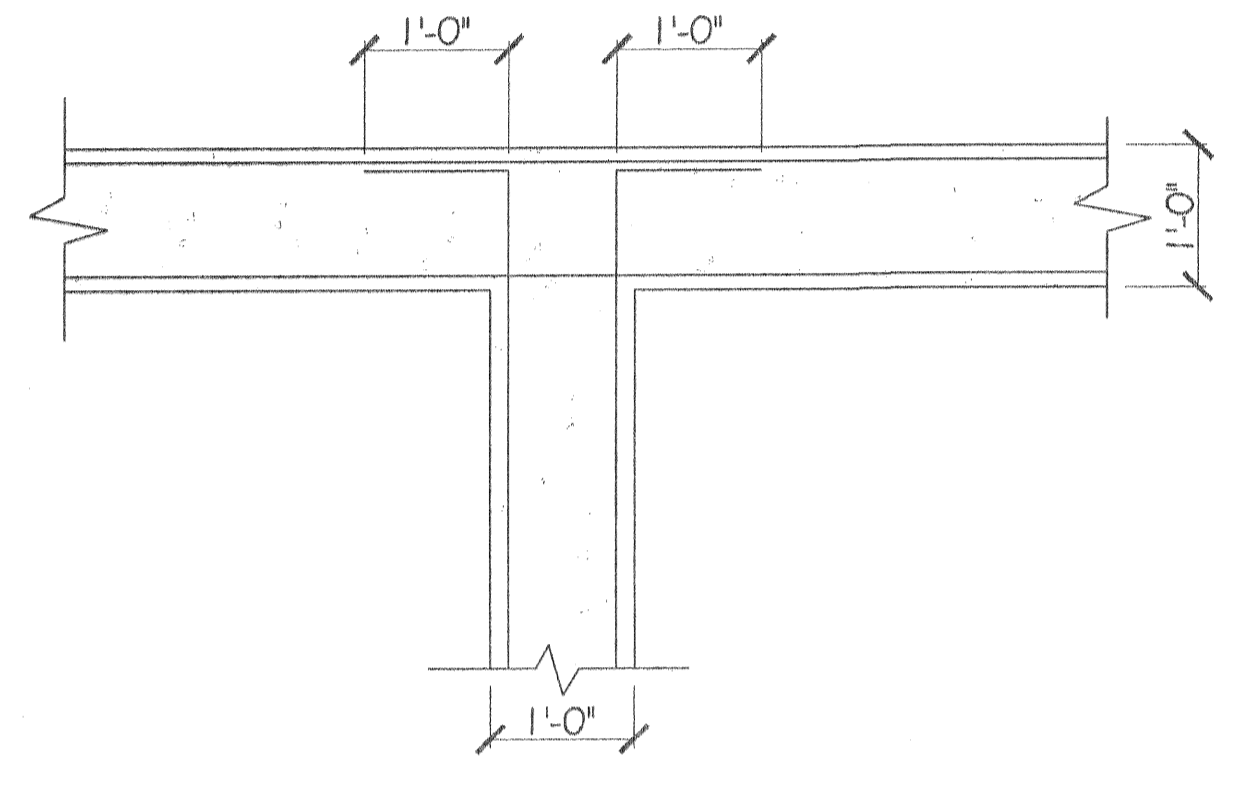


TYP. WALL JOINT DETAIL

3/4" = 1'-0"

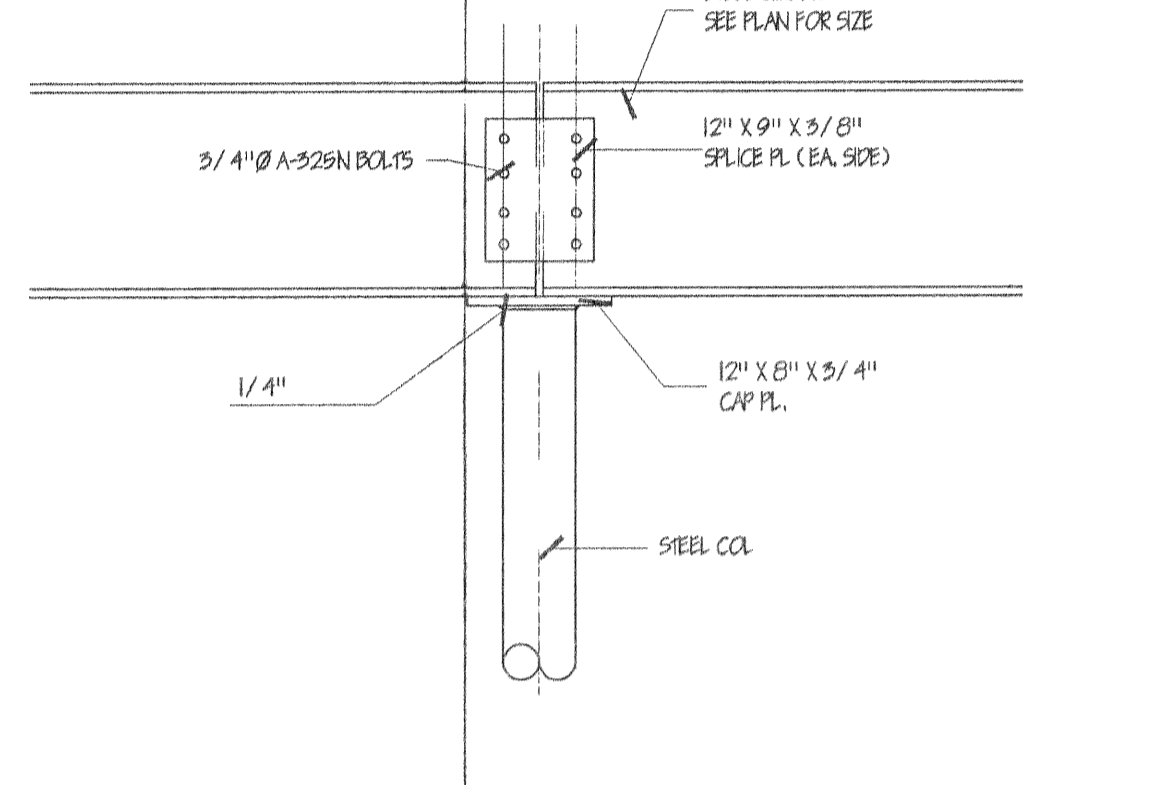


TYP. STEEL SPICE DETAIL

3/4" = 1'-0"

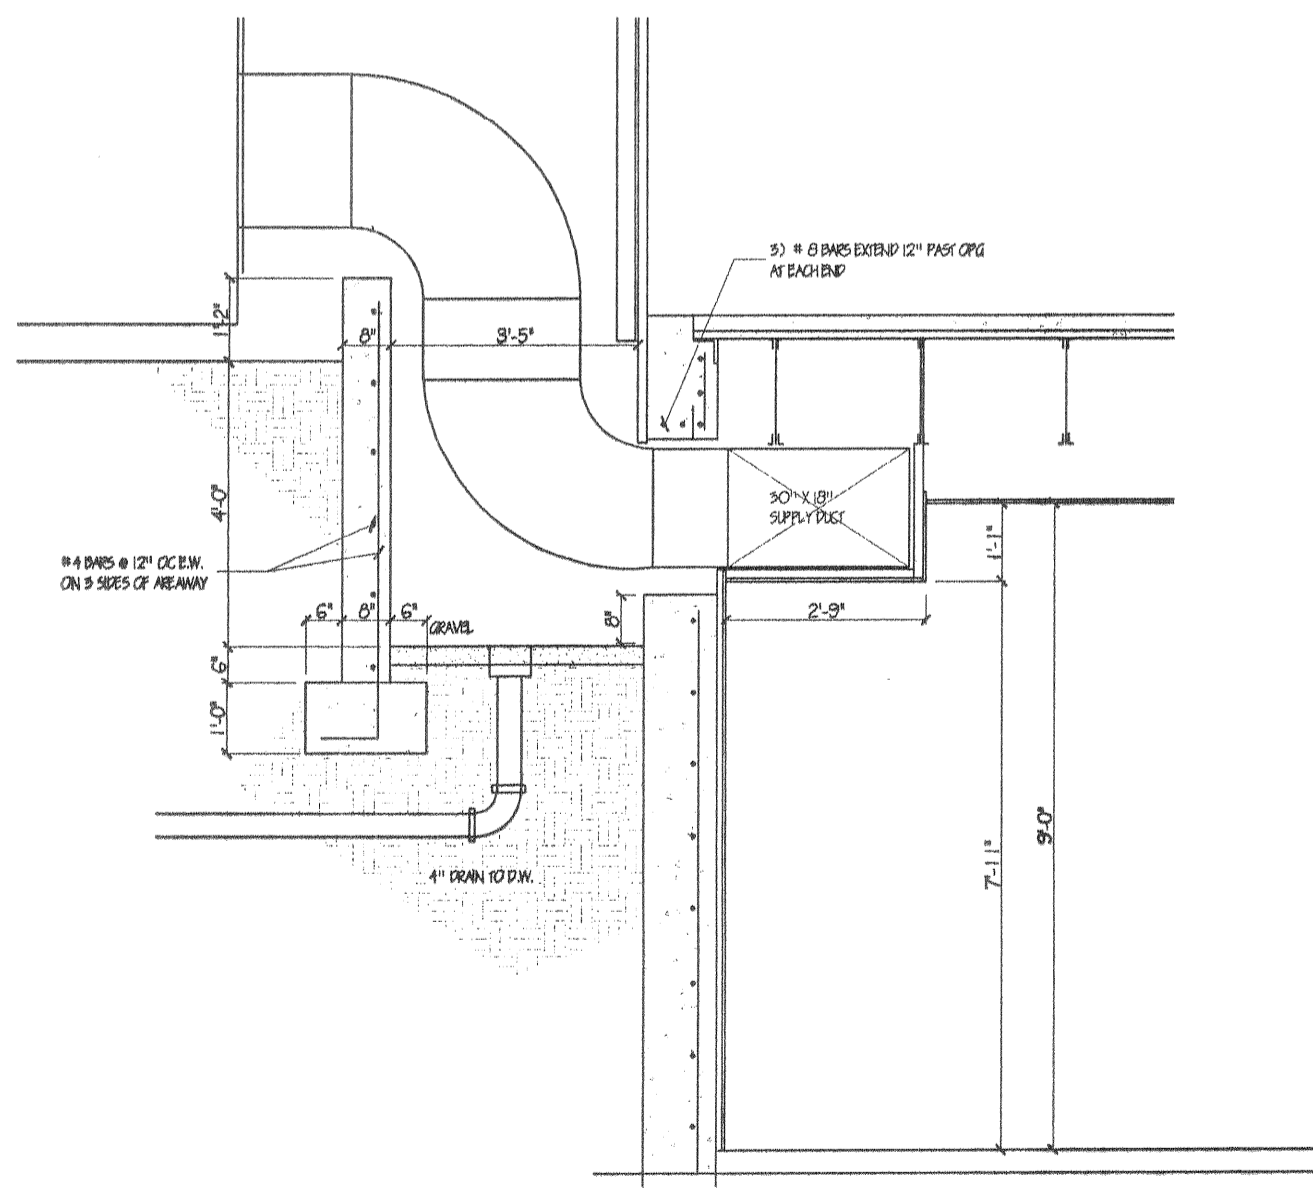

HVAC ENTRY SECTION


3/4" = 1'-0"

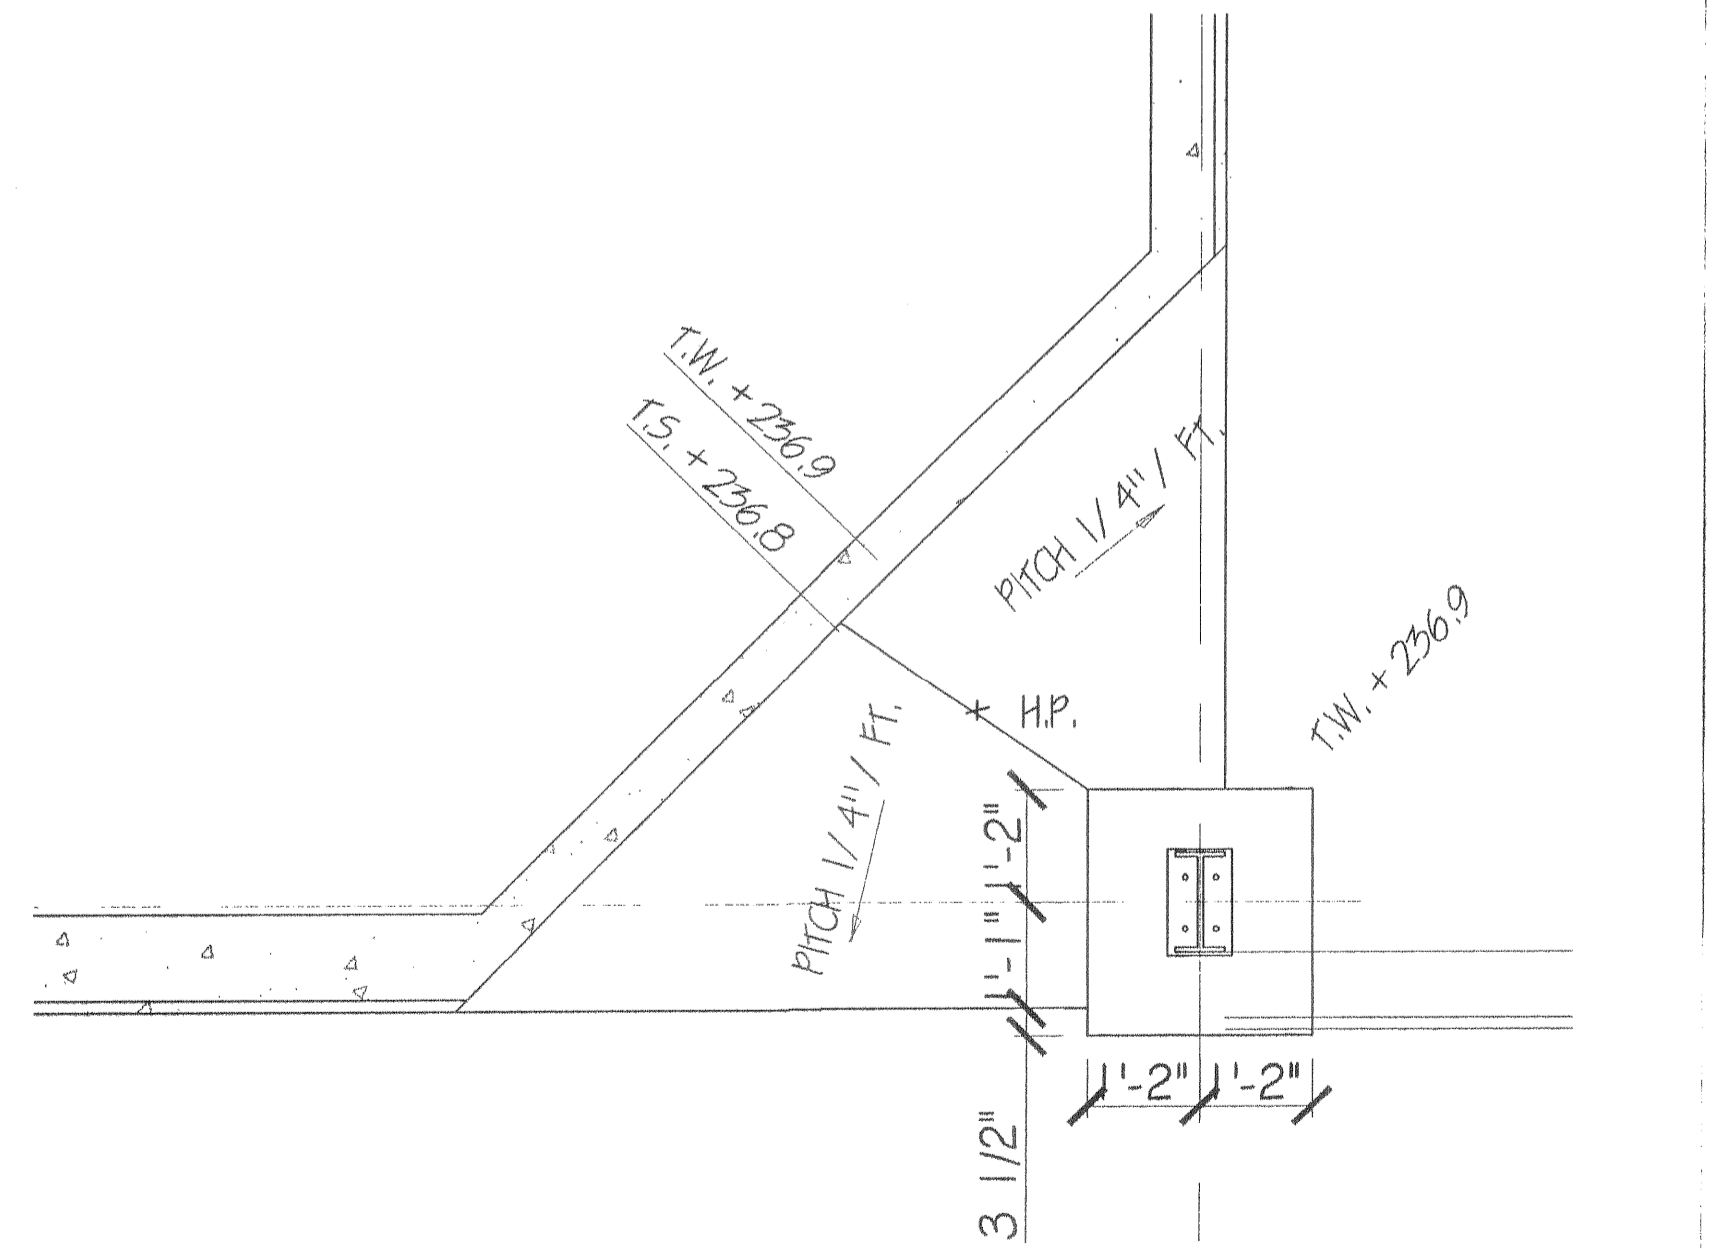

DETAIL 1  
S-2

1/2" = 1'-0"

REV.	DESCRIPTION	DATE
4	PER T.O.H. BUILDING DEPT	9-27-09
3	GENERAL ISSUE	6-30-09
2	GENERAL	4-10-09
1	GENERAL	2-20-09

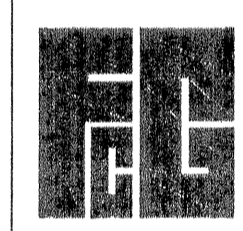

**FRANK C. GESUALDO**  
ARCHITECTS - PLANNERS  
77 FLOWER HILL RD  
HUNTINGTON, NY 11743  
(631) 423-1100 FAX (631) 423-0889

**THOMAS D. REILLY**  
STRUCTURAL ENGINEER  
4 BEZEL LANE  
SMITHTOWN, NY 11787  
(631) 724-7888 FAX (631) 724-5740

THESE PLANS ARE AN INSTRUMENT OF SERVICE AND ARE THE PROPERTY OF THE ARCHITECT. INFRINGEMENTS WILL BE PROSECUTED.

CONTRACTOR SHALL VERIFY ALL FIELD CONDITIONS AND DIMENSIONS AND BE RESPONSIBLE FOR FIELD FIT AND QUALITY OF WORK. NO ALLOWANCES SHALL BE MADE IN BEHALF OF THE CONTRACTOR FOR ANY ERROR OR NEGLIGENCE ON HIS PART.

PROJECT  
**LONG ISLAND ALLIANCE CHURCH**  
377 DEER PARK AVE.  
DIX HILLS, NY

DRAWING  
SECTIONS, DETAILS

BY	FCG	DWG. NO.	S-2
SCALE	1/8" = 1'-0"		
DATE	2-3-09		
PROJ. NO.	07222		