



SECTION 1
2

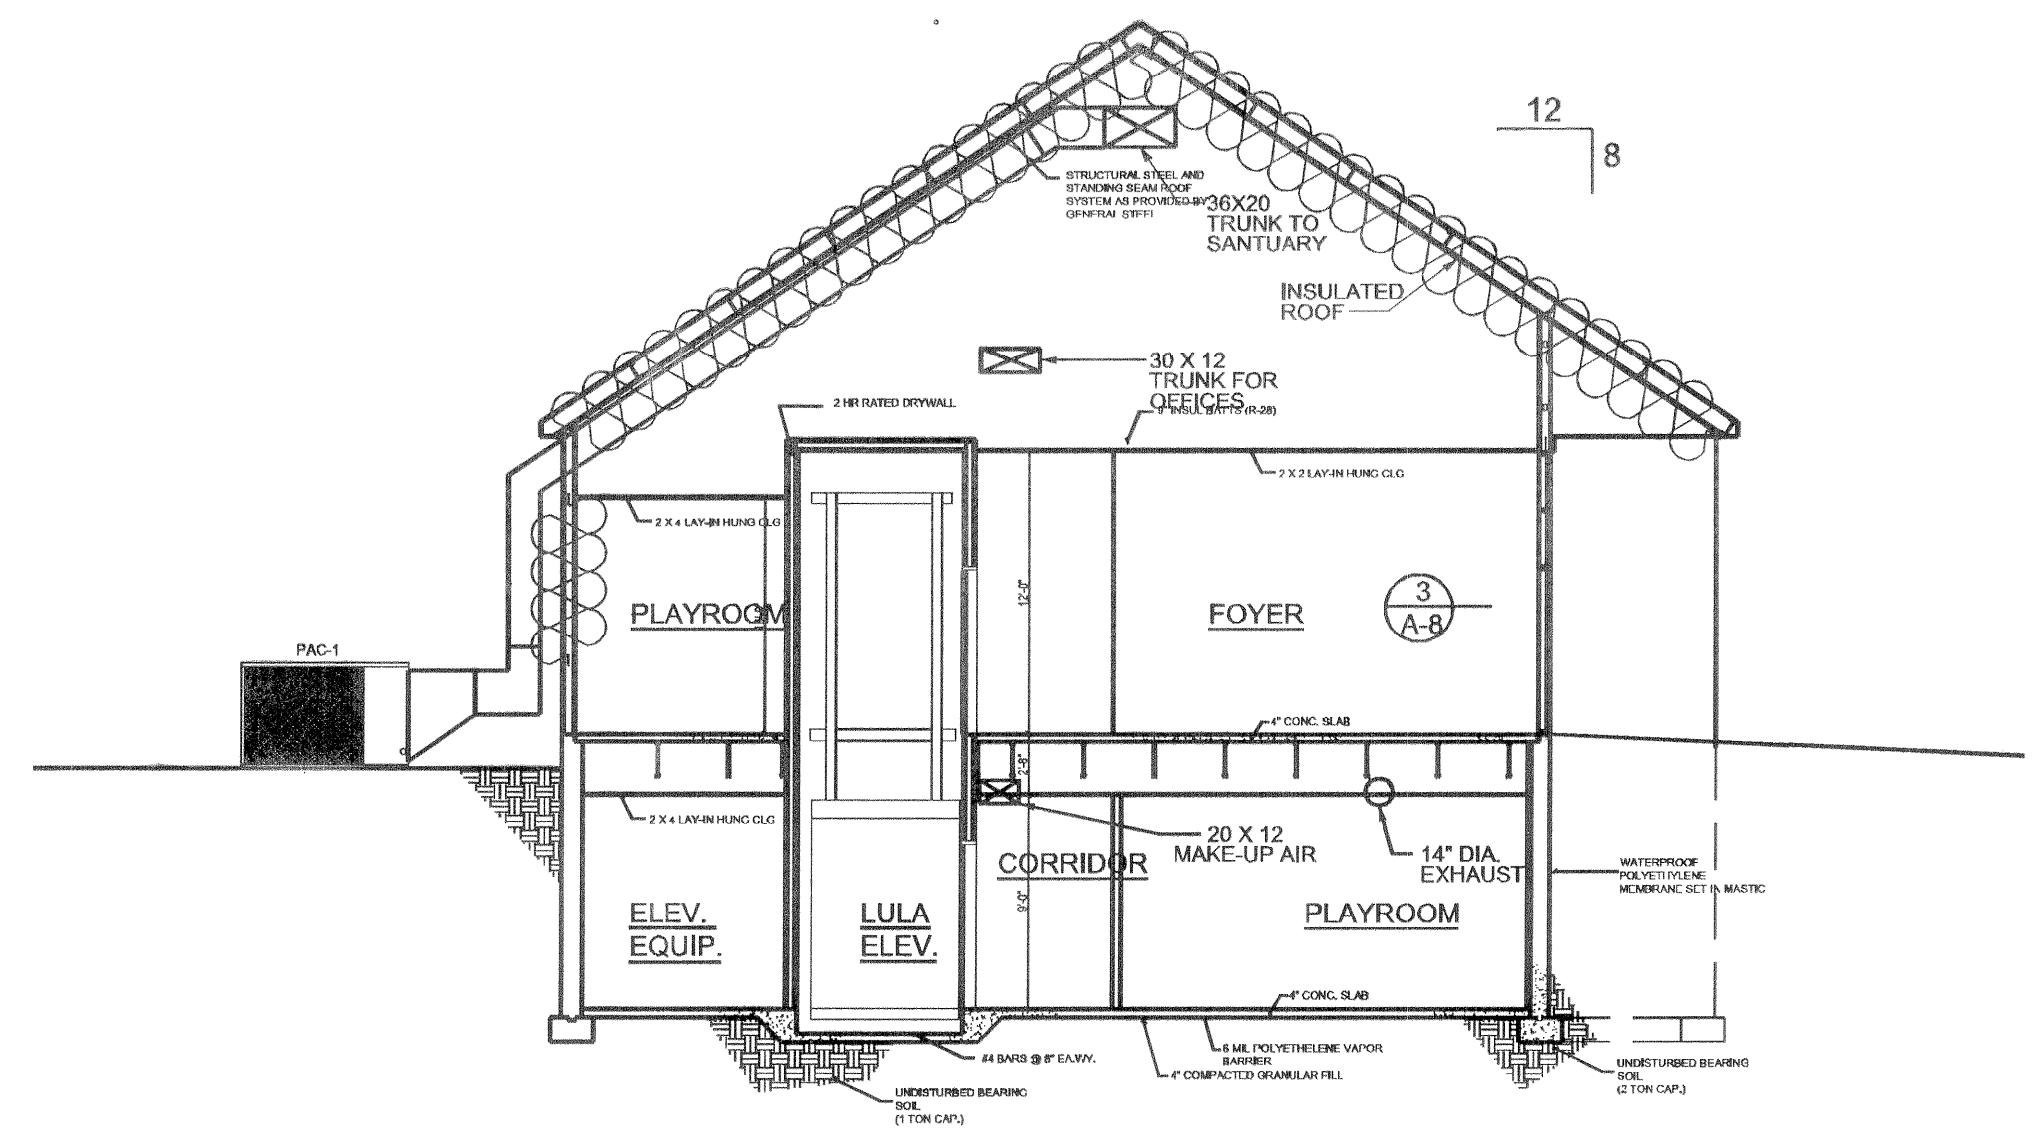

SECTION 2
2

REV.	DESCRIPTION	DATE
2	SUBMIT TO DOB	12-21-09
1	REVISED	10-28-09

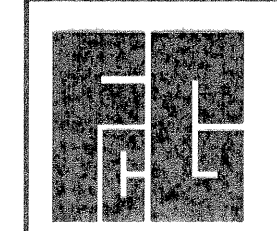

FRANK C. GESUALDO
ARCHITECTS - PLANNERS
77 FLOWER HILL RD
HUNTINGTON, NY 11743
(631) 423-1100 FAX (631) 423-0889

TK ENGINEERING, PLLC
16 TYRAM STREET
COMMACK, NY 11725
T. (631) 774-0844 F. (631) 980-4017
EMAIL: @info@tk-eng.com

THESE PLANS ARE AN INSTRUMENT OF SERVICE AND ARE THE PROPERTY OF THE ARCHITECT. INFRAINGEMENTS WILL BE PROSECUTED.

SEAL

CONTRACTOR SHALL VERIFY ALL FIELD CONDITIONS AND DIMENSIONS AND BE RESPONSIBLE FOR FIELD FIT AND QUALITY OF WORK. NO ALLOWANCES SHALL BE MADE IN BEHALF OF THE CONTRACTOR FOR ANY ERROR OR NEGLIGENCE ON HIS PART.

PROJECT
LONG ISLAND ALLIANCE CHURCH
377 DEER PARK AVE.
DIX HILLS, NY

DRAWING
HVAC SECTIONS & DETAILS

BY	TK	DWG. NO.	M3
SCALE	1/8"=1'-0"		
DATE	11-23-08		
PROJ. NO.	O7222		