


SECTION 1
A-6
1/4" = 1'-0"

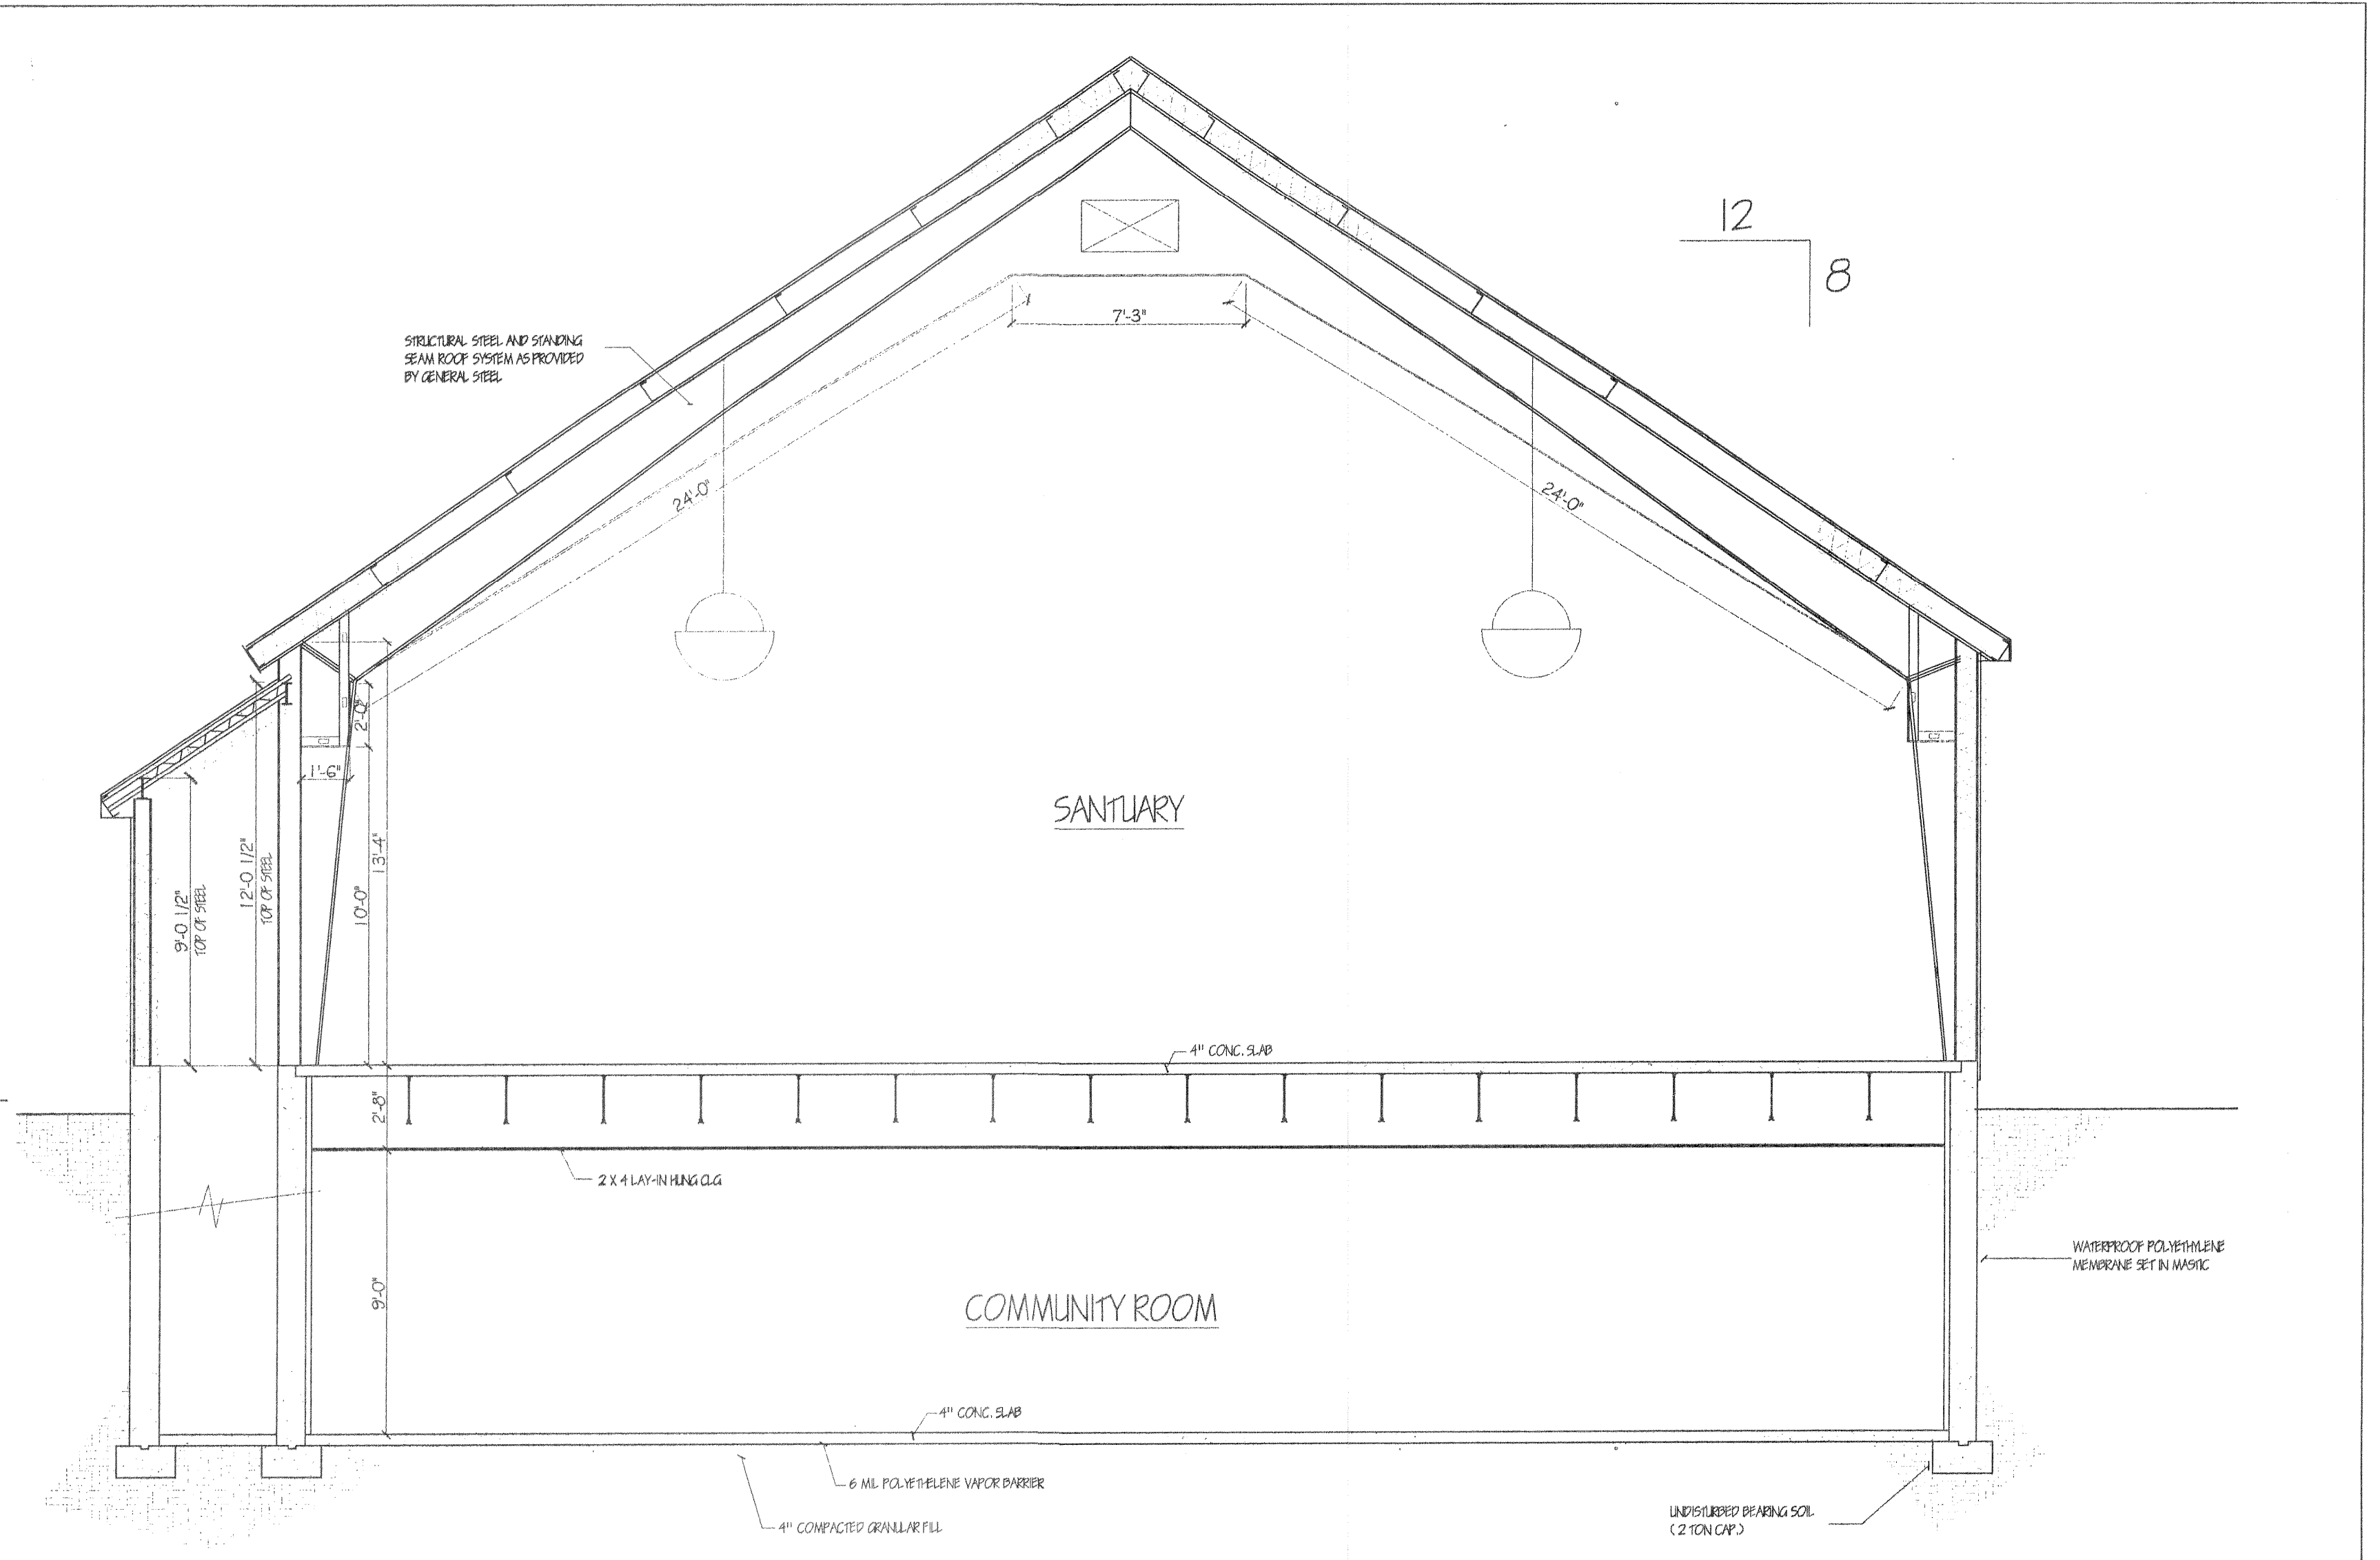

SECTION 2
A-6
1/4" = 1'-0"

FCG
FRANK C. GESUALDO
 ARCHITECTS - PLANNERS
 77 FLOWER HILL RD
 HUNTINGTON, NY 11743
 (631) 423-1100 FAX (631) 423-0889

THESE PLANS ARE AN INSTRUMENT OF SERVICE AND ARE THE PROPERTY OF THE ARCHITECT. INFRINGEMENTS WILL BE PROSECUTED.

CONTRACTOR SHALL VERIFY ALL FIELD CONDITIONS AND DIMENSIONS AND BE RESPONSIBLE FOR FIELD FIT AND QUALITY OF WORK. NO ALLOWANCES SHALL BE MADE IN BEHALF OF THE CONTRACTOR FOR ANY ERROR OR NEGLIGENCE ON HIS PART.

PROJECT
LONG ISLAND ALLIANCE CHURCH
 377 DEER PARK AVE.
 DIX HILLS, NY

DRAWING
BUILDING SECTIONS

REV.	DESCRIPTION	DATE
4	PER I.O.H. BUILDING DEPT	9-27-09
3	GENERAL ISSUE	6-30-09
2	GENERAL	4-10-09
1	GENERAL	2-20-09

BY **FCG**
 SCALE **1/4" = 1'-0"**
 DATE **2-3-09**
 PROJ NO **07222**
 DWG NO. **A-6**

ISSUED FOR BLDG PERMIT 8-25-09

LAST
 ISSUE
 3