


SECTION 1  
A-7  
1/4" = 1'-0"

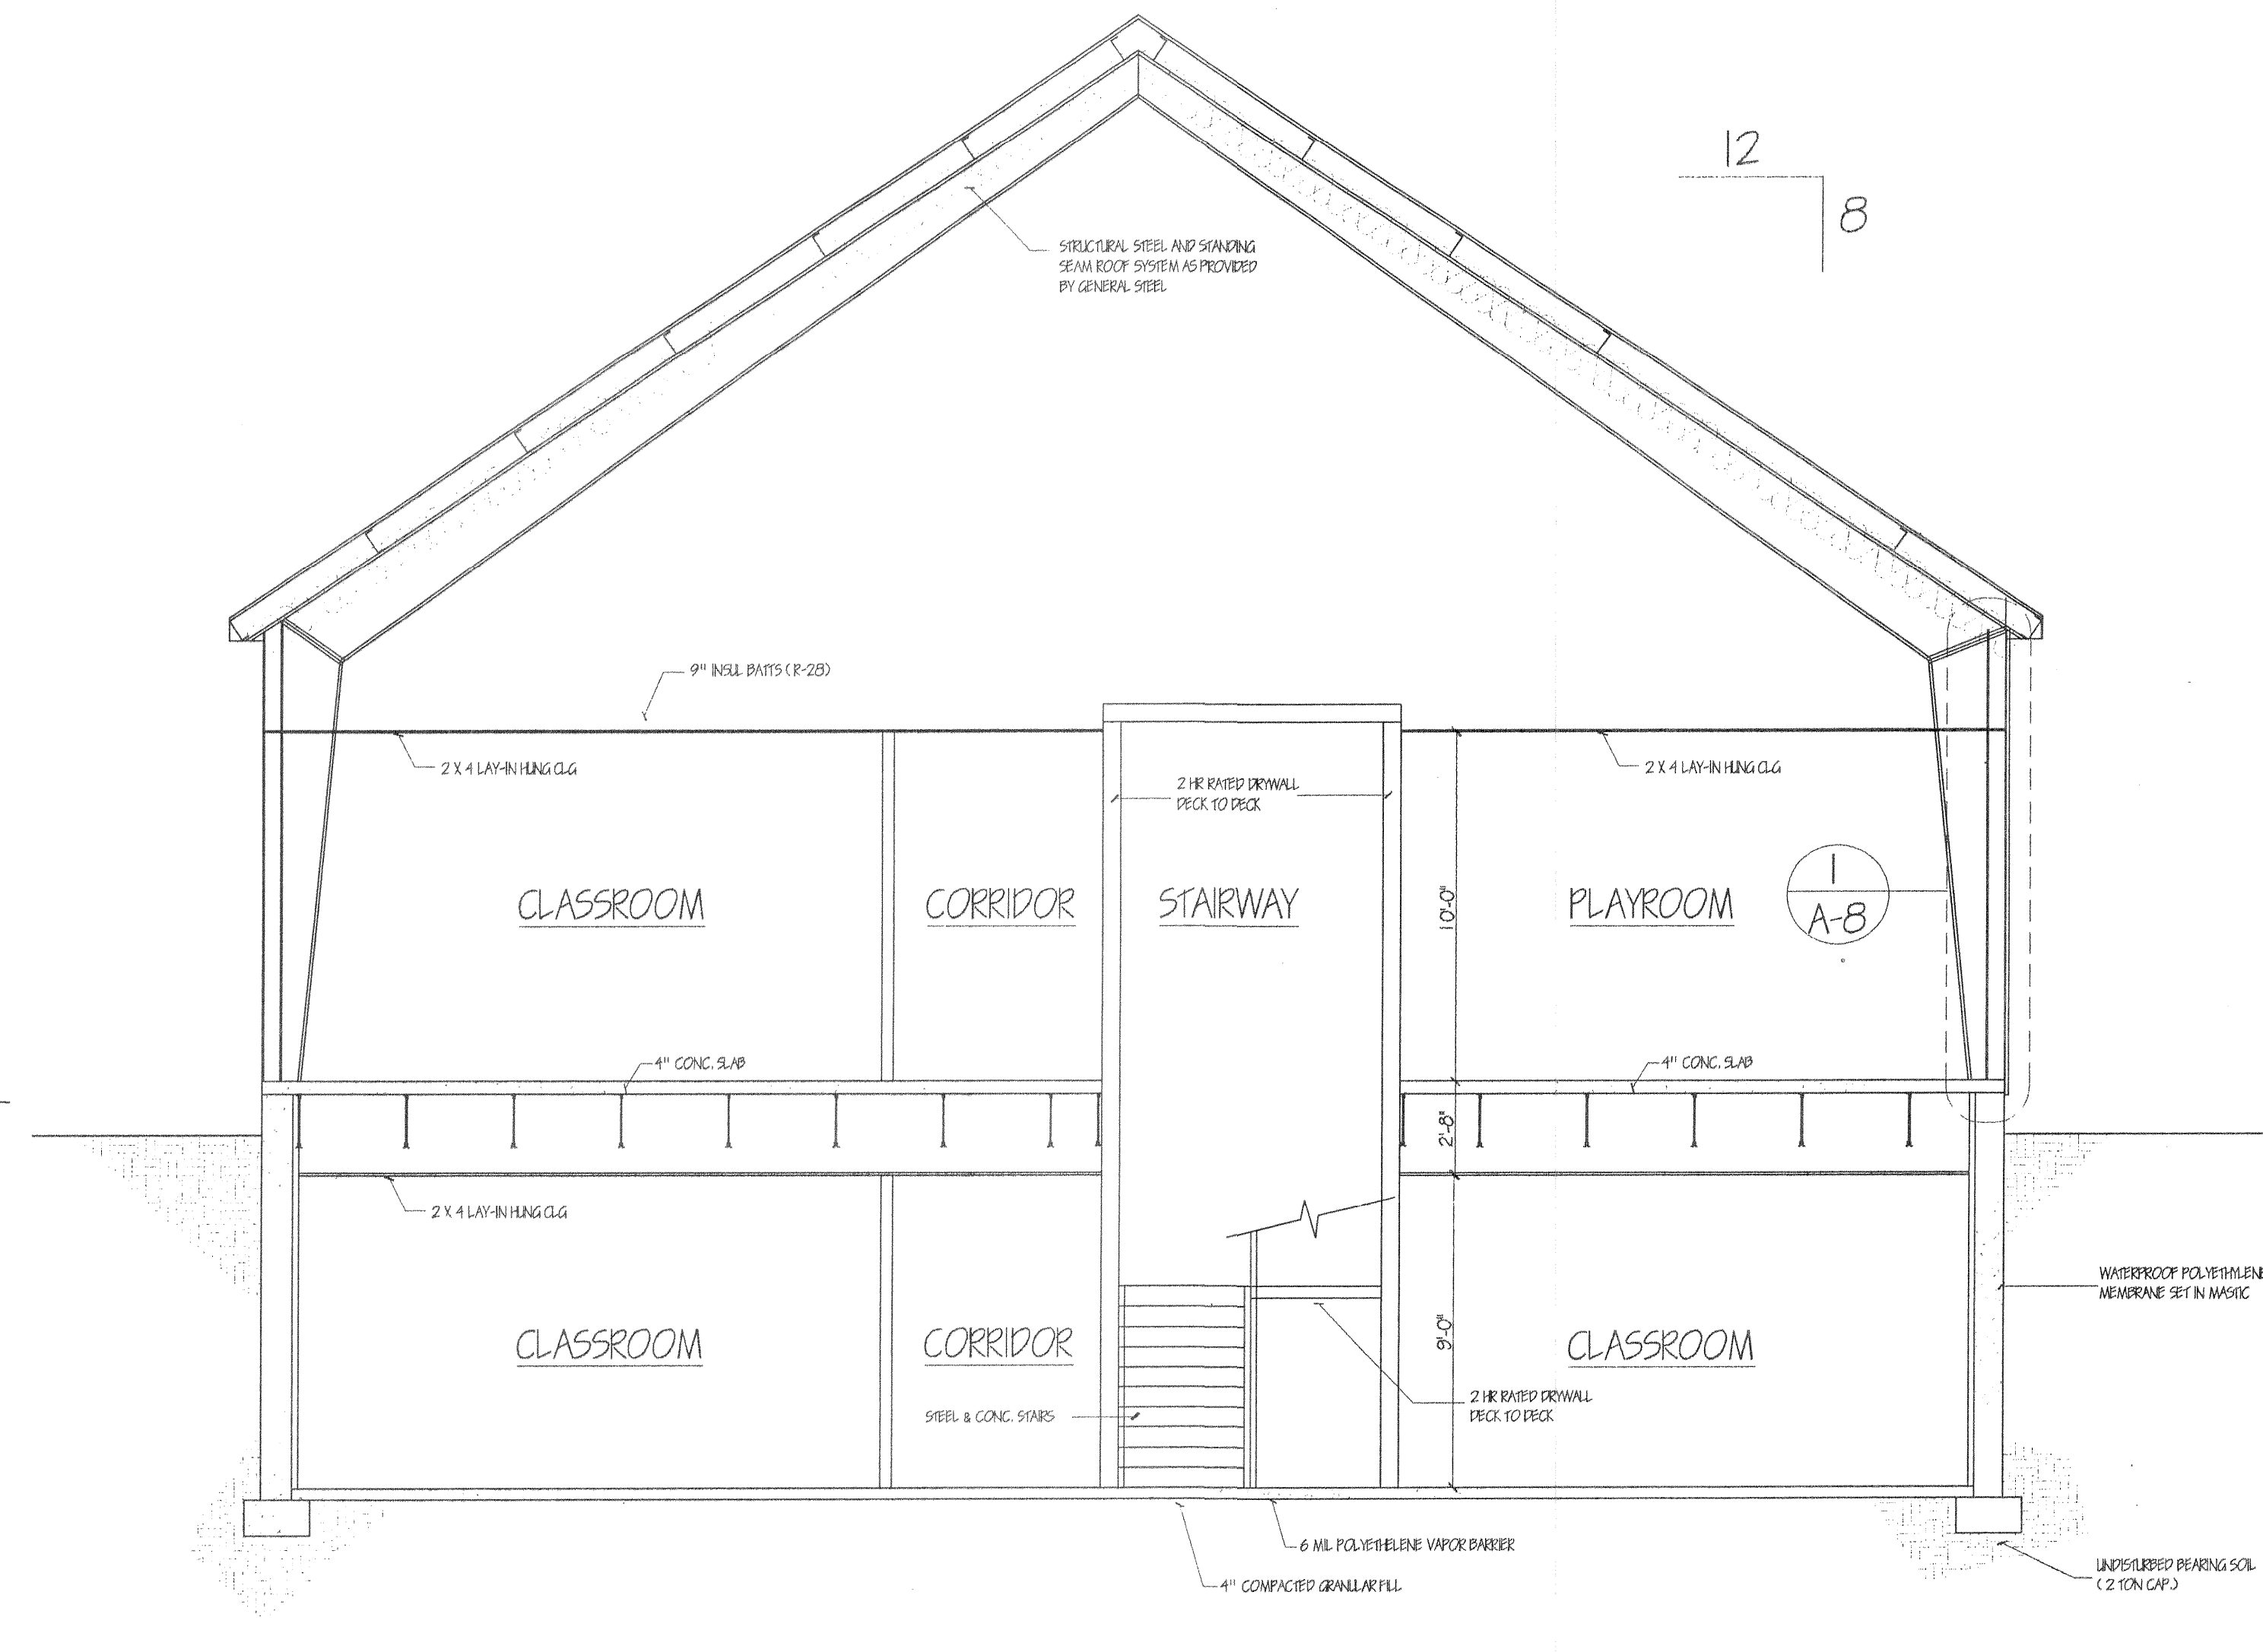

SECTION 2  
A-7  
1/4" = 1'-0"

Latest  
ISSUE  
3

**FCG**  
**FRANK C. GESUALDO**  
 ARCHITECTS - PLANNERS  
 77 FLOWER HILL RD  
 HUNTINGTON, NY 11743  
 (631) 423-1100 FAX (631) 423-0889

THESE PLANS ARE AN INSTRUMENT OF SERVICE AND ARE THE PROPERTY OF THE ARCHITECT. INFRINGEMENTS WILL BE PROSECUTED.

CONTRACTOR SHALL VERIFY ALL FIELD CONDITIONS AND DIMENSIONS AND BE RESPONSIBLE FOR FIELD FIT AND QUALITY OF WORK. NO ALLOWANCES SHALL BE MADE IN BEHALF OF THE CONTRACTOR FOR ANY ERROR OR NEGLIGENCE ON HIS PART.

PROJECT  
**LONG ISLAND ALLIANCE CHURCH**  
 377 DEER PARK AVE.  
 DIX HILLS, NY

DRAWING  
**BUILDING SECTIONS**

4	PER I.O.H. BUILDING DEPT	9-27-09	BY	FCG	DWG. NO.	A-7
3	GENERAL ISSUE	6-30-09	SCALE	1/4" = 1'-0"		
2	GENERAL	4-10-09	DATE	2-3-09		
1	GENERAL	2-20-09	PROJ. NO.	01222		
REV.	DESCRIPTION	DATE				

ISSUED FOR BLDG PERMIT B-29-09